


SKLADIŠŤE MEIX - SOČA
M 1:50

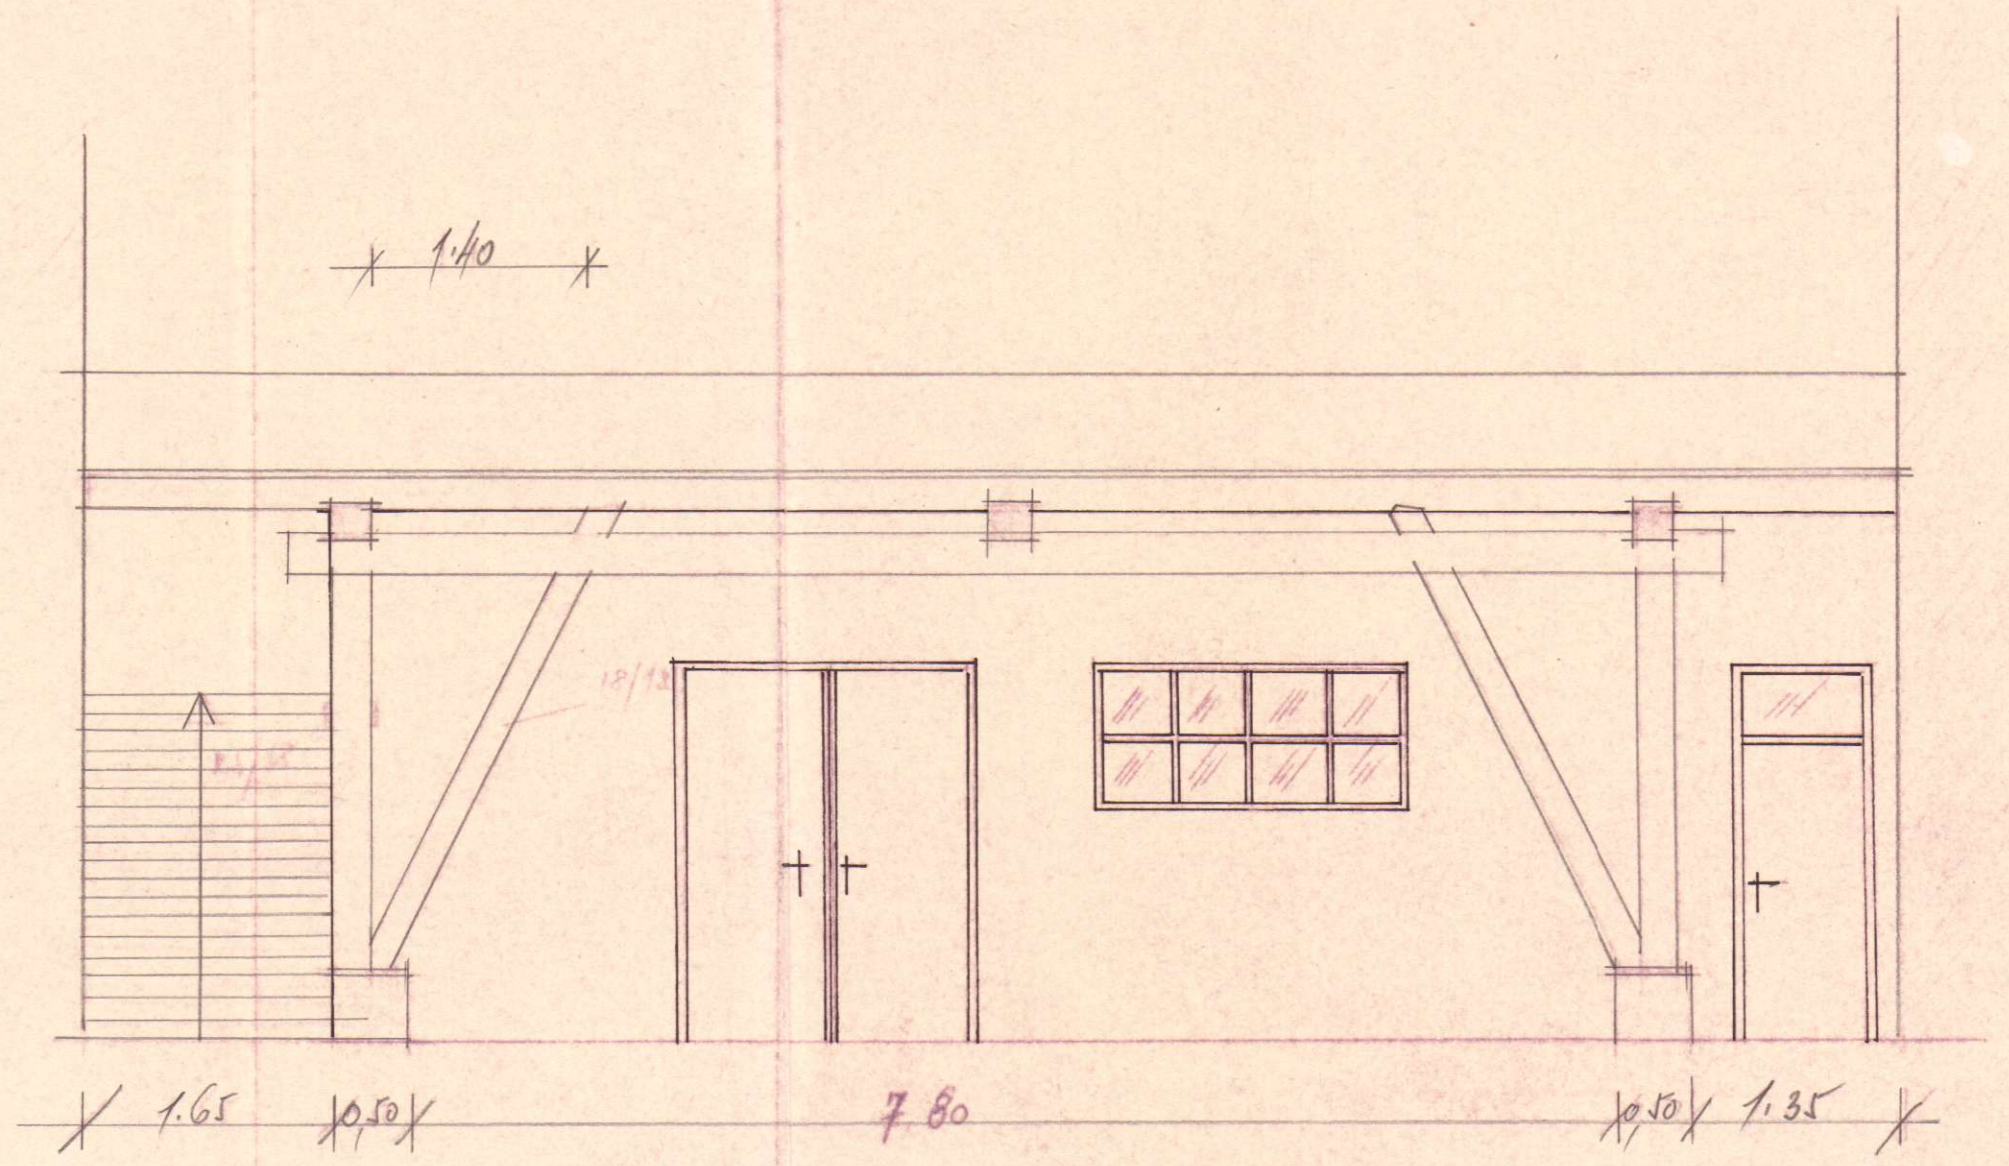

1.65
1.60
1.40

1.40

1.65

1.40

7.80

1.35

1.35