




PREREZ A-A

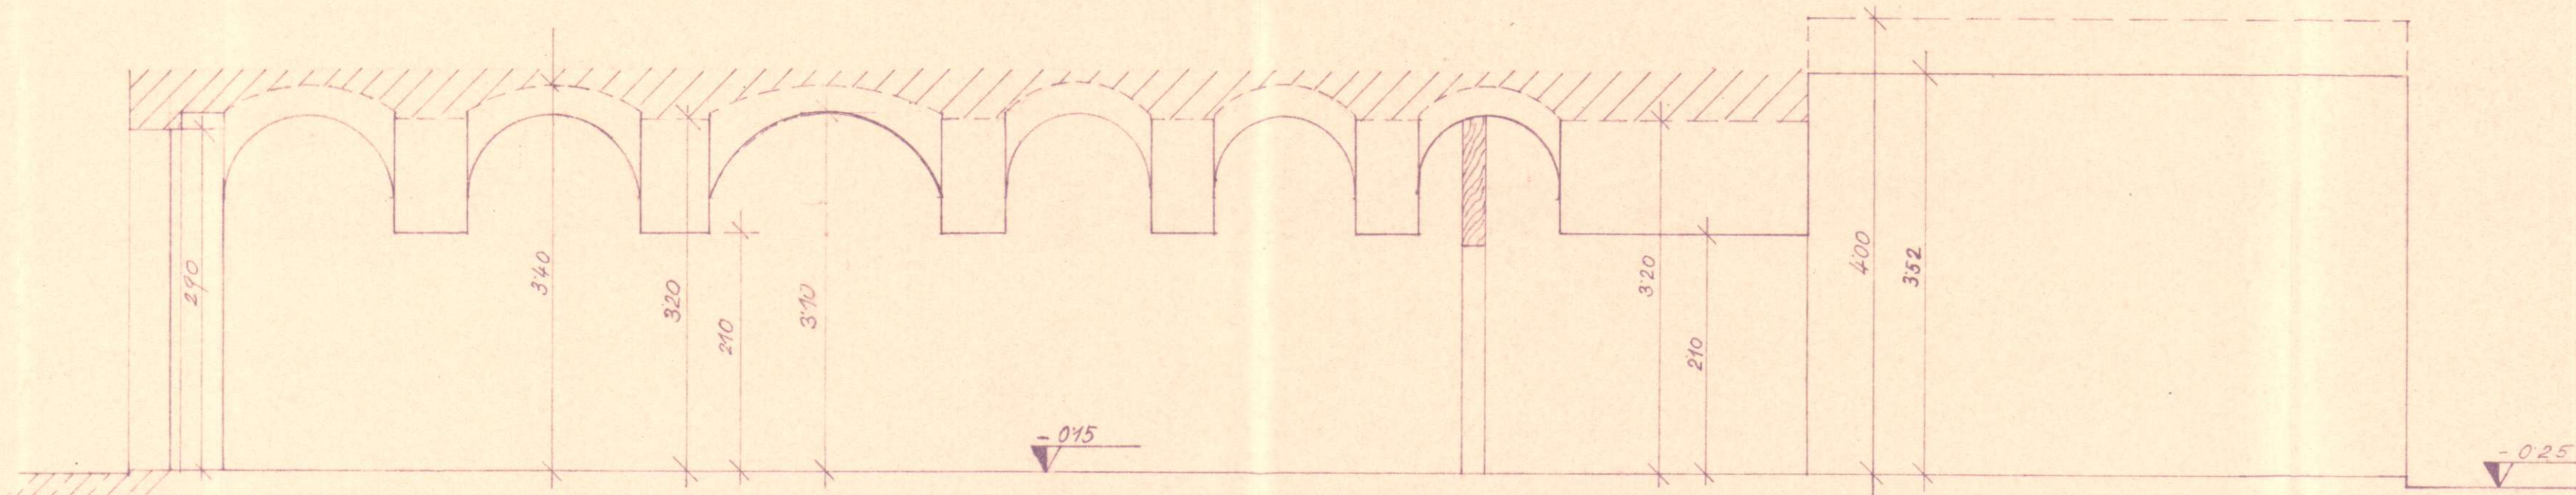


PREREZ B-B

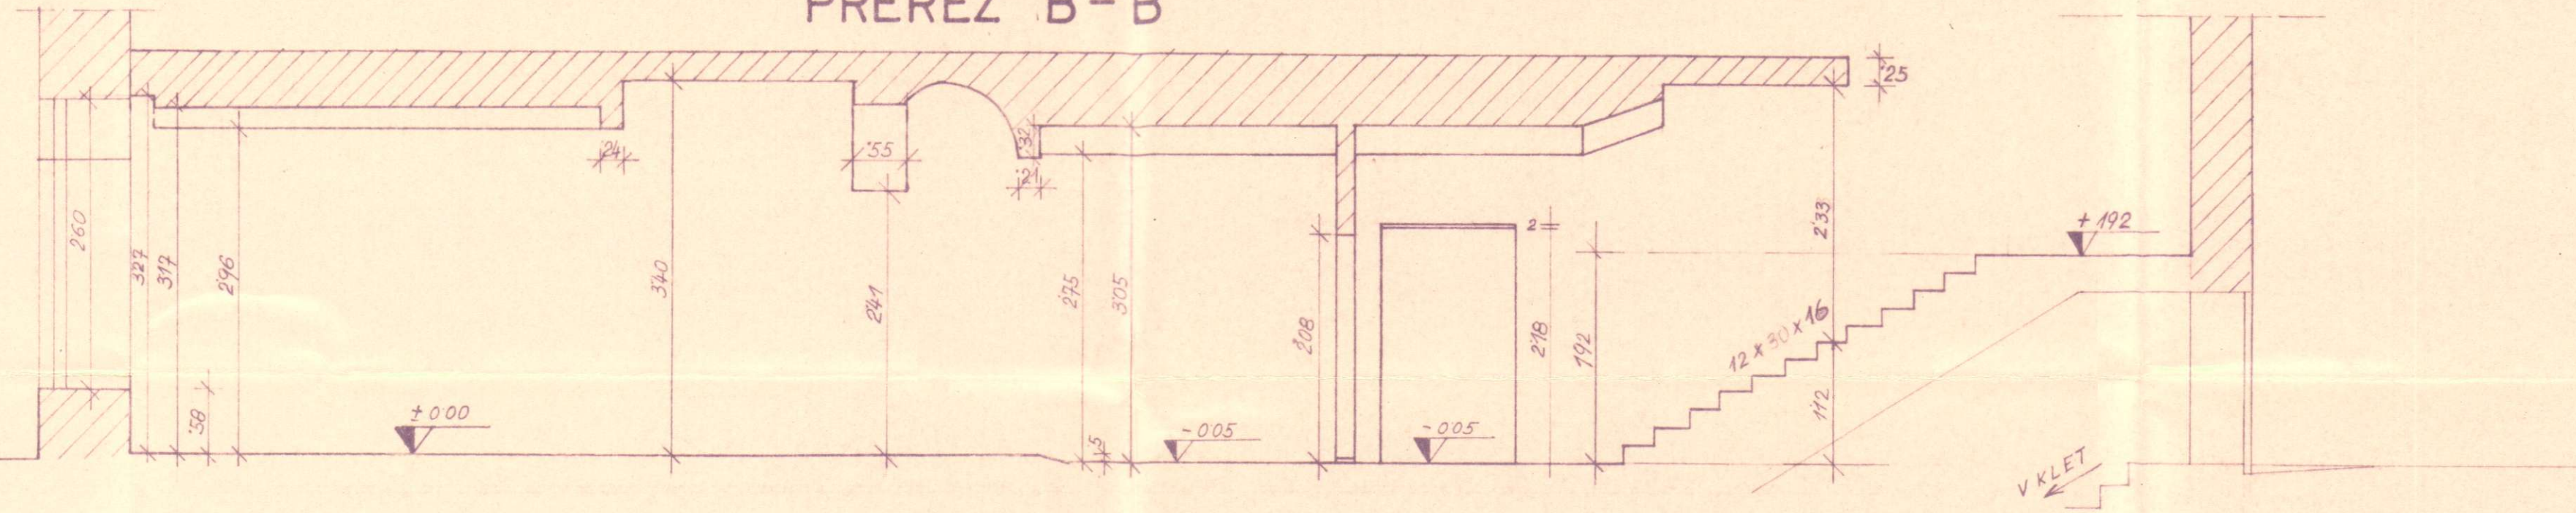

PREREZ C-C

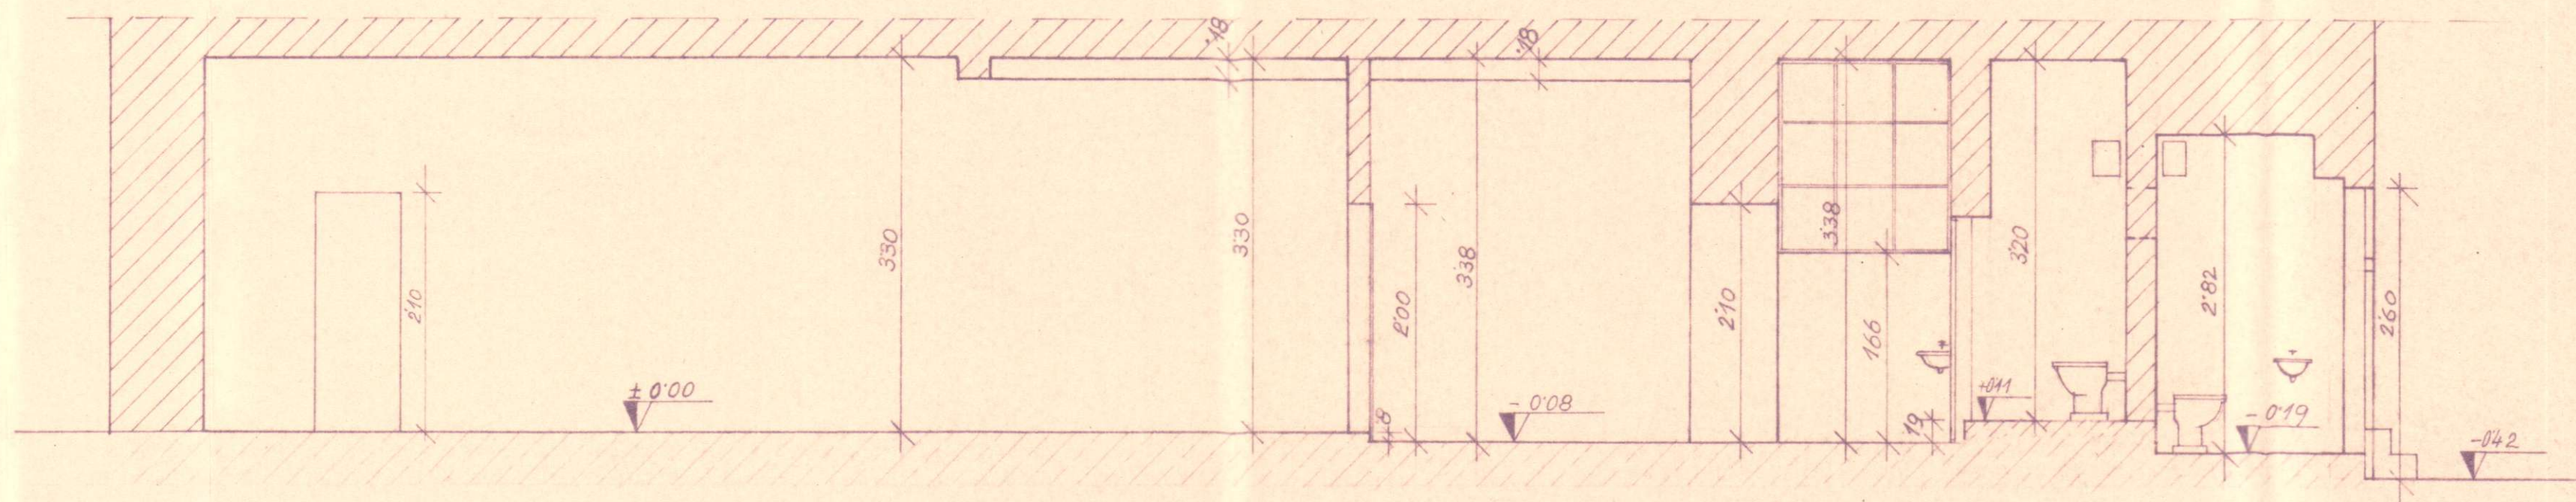

PREREZ D-D

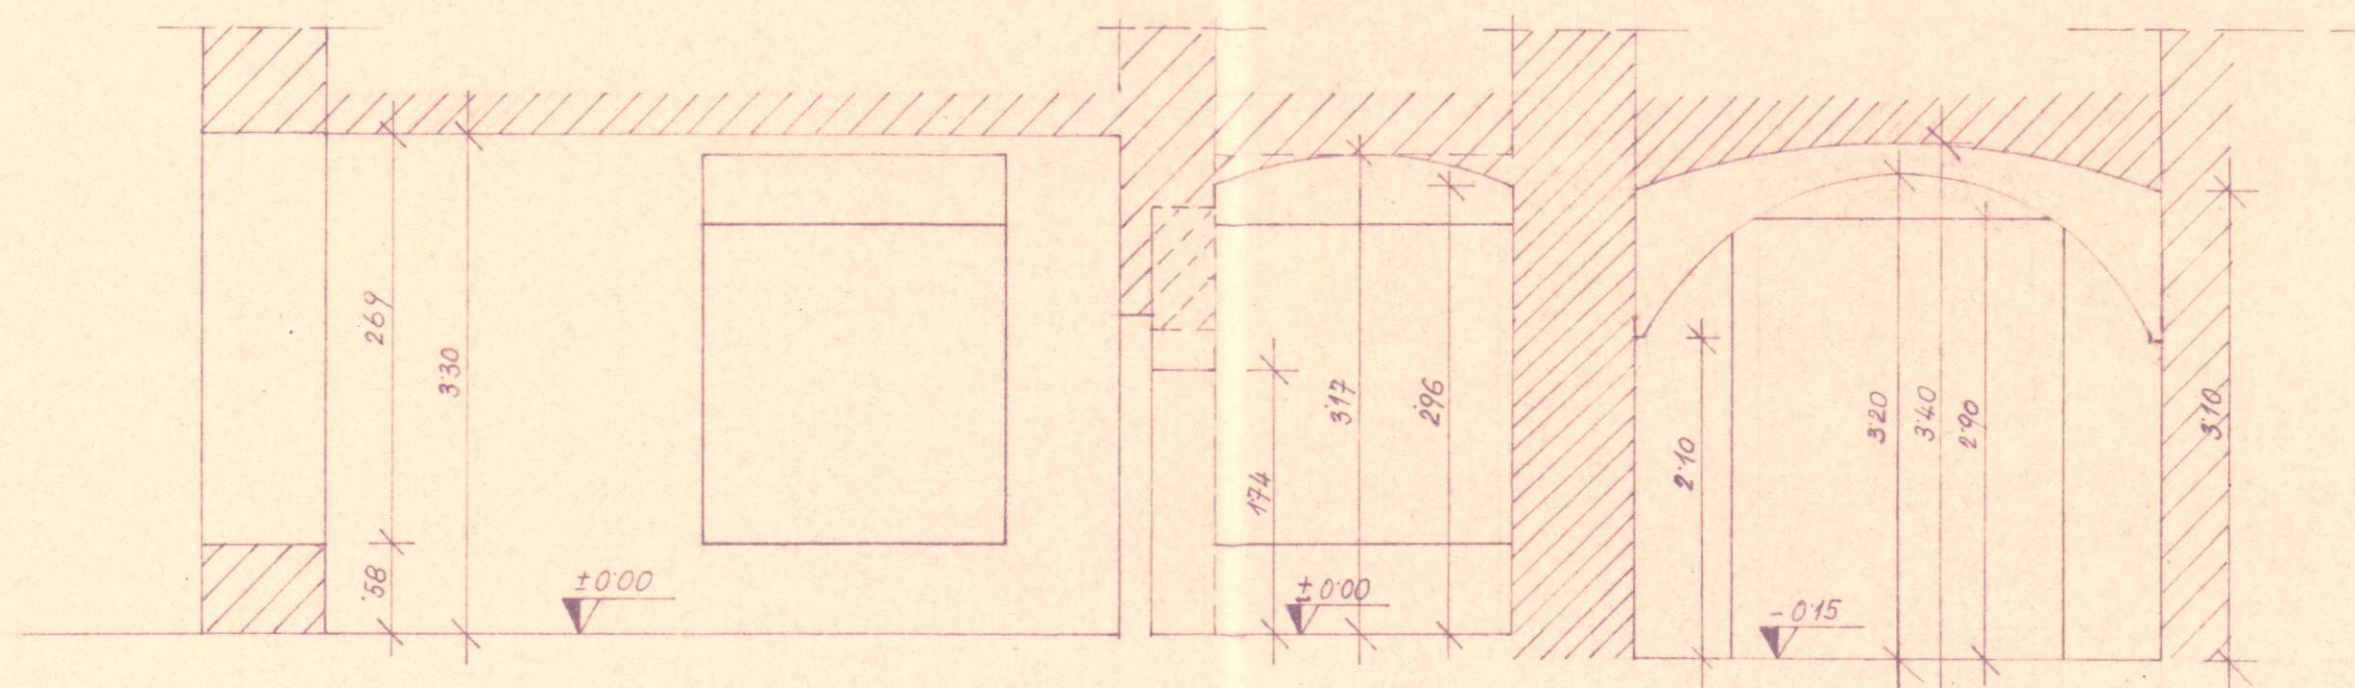

PREREZ

ZAVOD ZA NAPREDEK HOSPODARSTVA CELJE	ST. OBJEKTA 126/63
INVESTITOR TRG. PODJETJE "MERY" CELJE	
OBJEKT POSNETEK TRG. LOKALA "SOCA" V STANETOVILICI CELJE	
PROJEKTANT	
PROJEKTANT RISAL: FERLEŽ MARIJA ing. BRITANKO HARTMAN DOP. ARHIT.	<i>ferlez</i> <i>hartman</i>
DIREKTOR FEDOR GRADIŠNIK	
INŽENIR D.D.L. PREREZI	ŠKALA 1:50
DATA SEPTEMBER 1963	ST. LISTA 2