




POZ 1 PREKLADA NOSILEC KOM 1

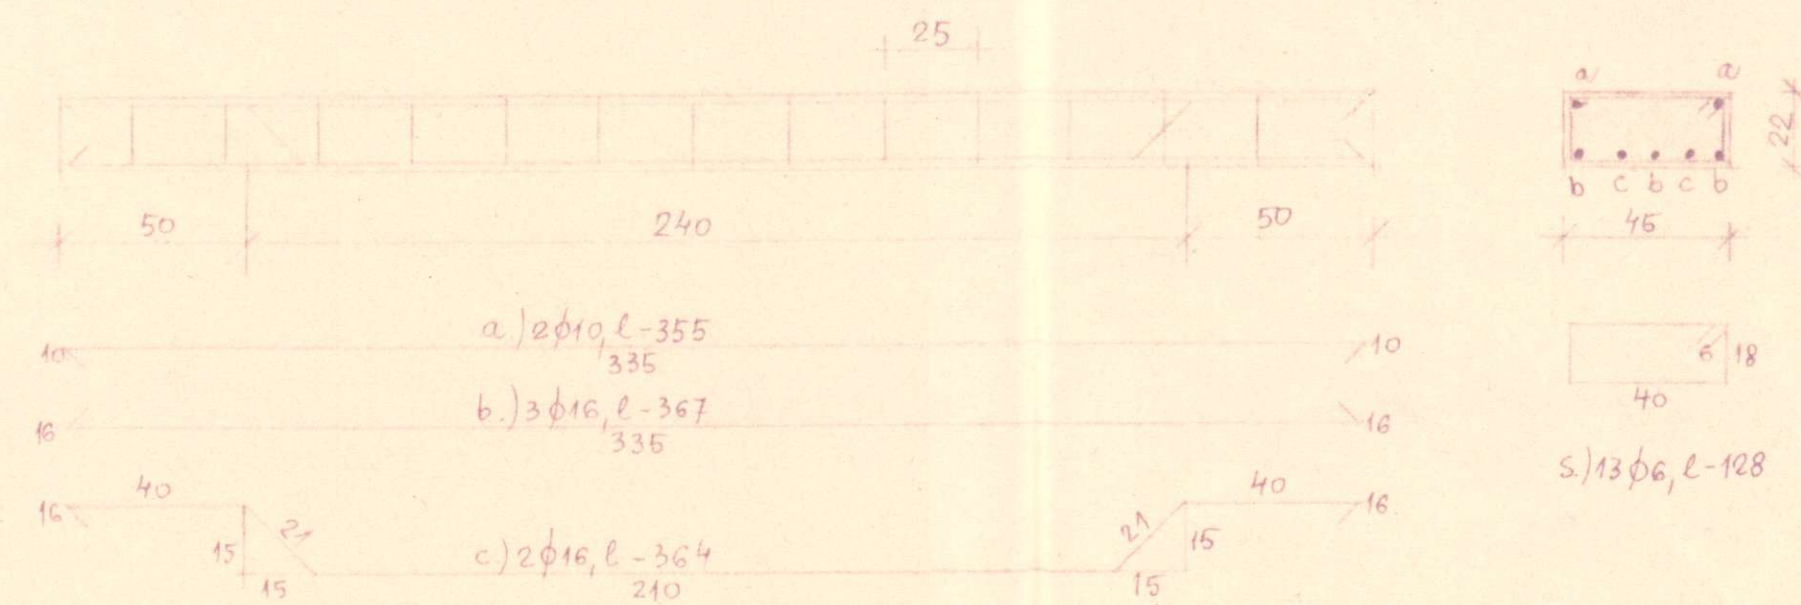


POZ 13: MONTAŽNA PREKLADA NAD PREHODOM V KLETI KOM 3

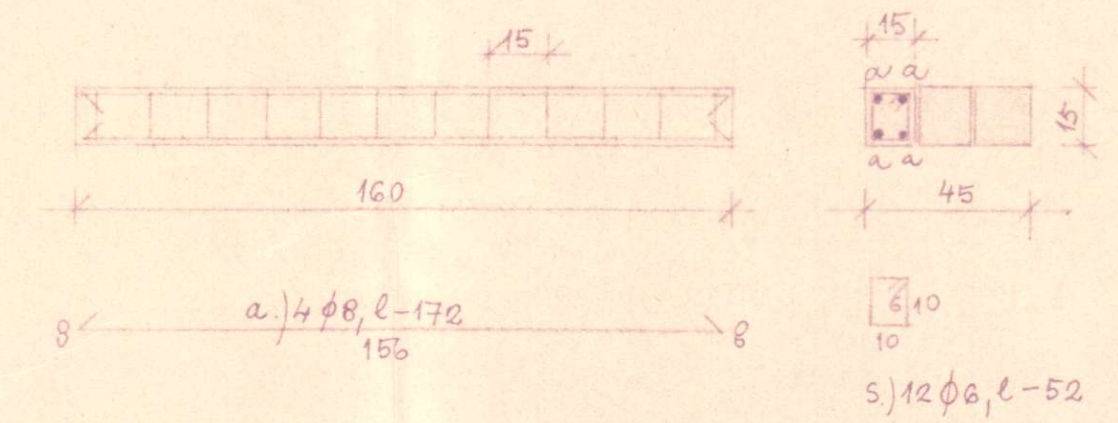


STOPNIŠČNA PLOŠČA KOM 1
POZ 5

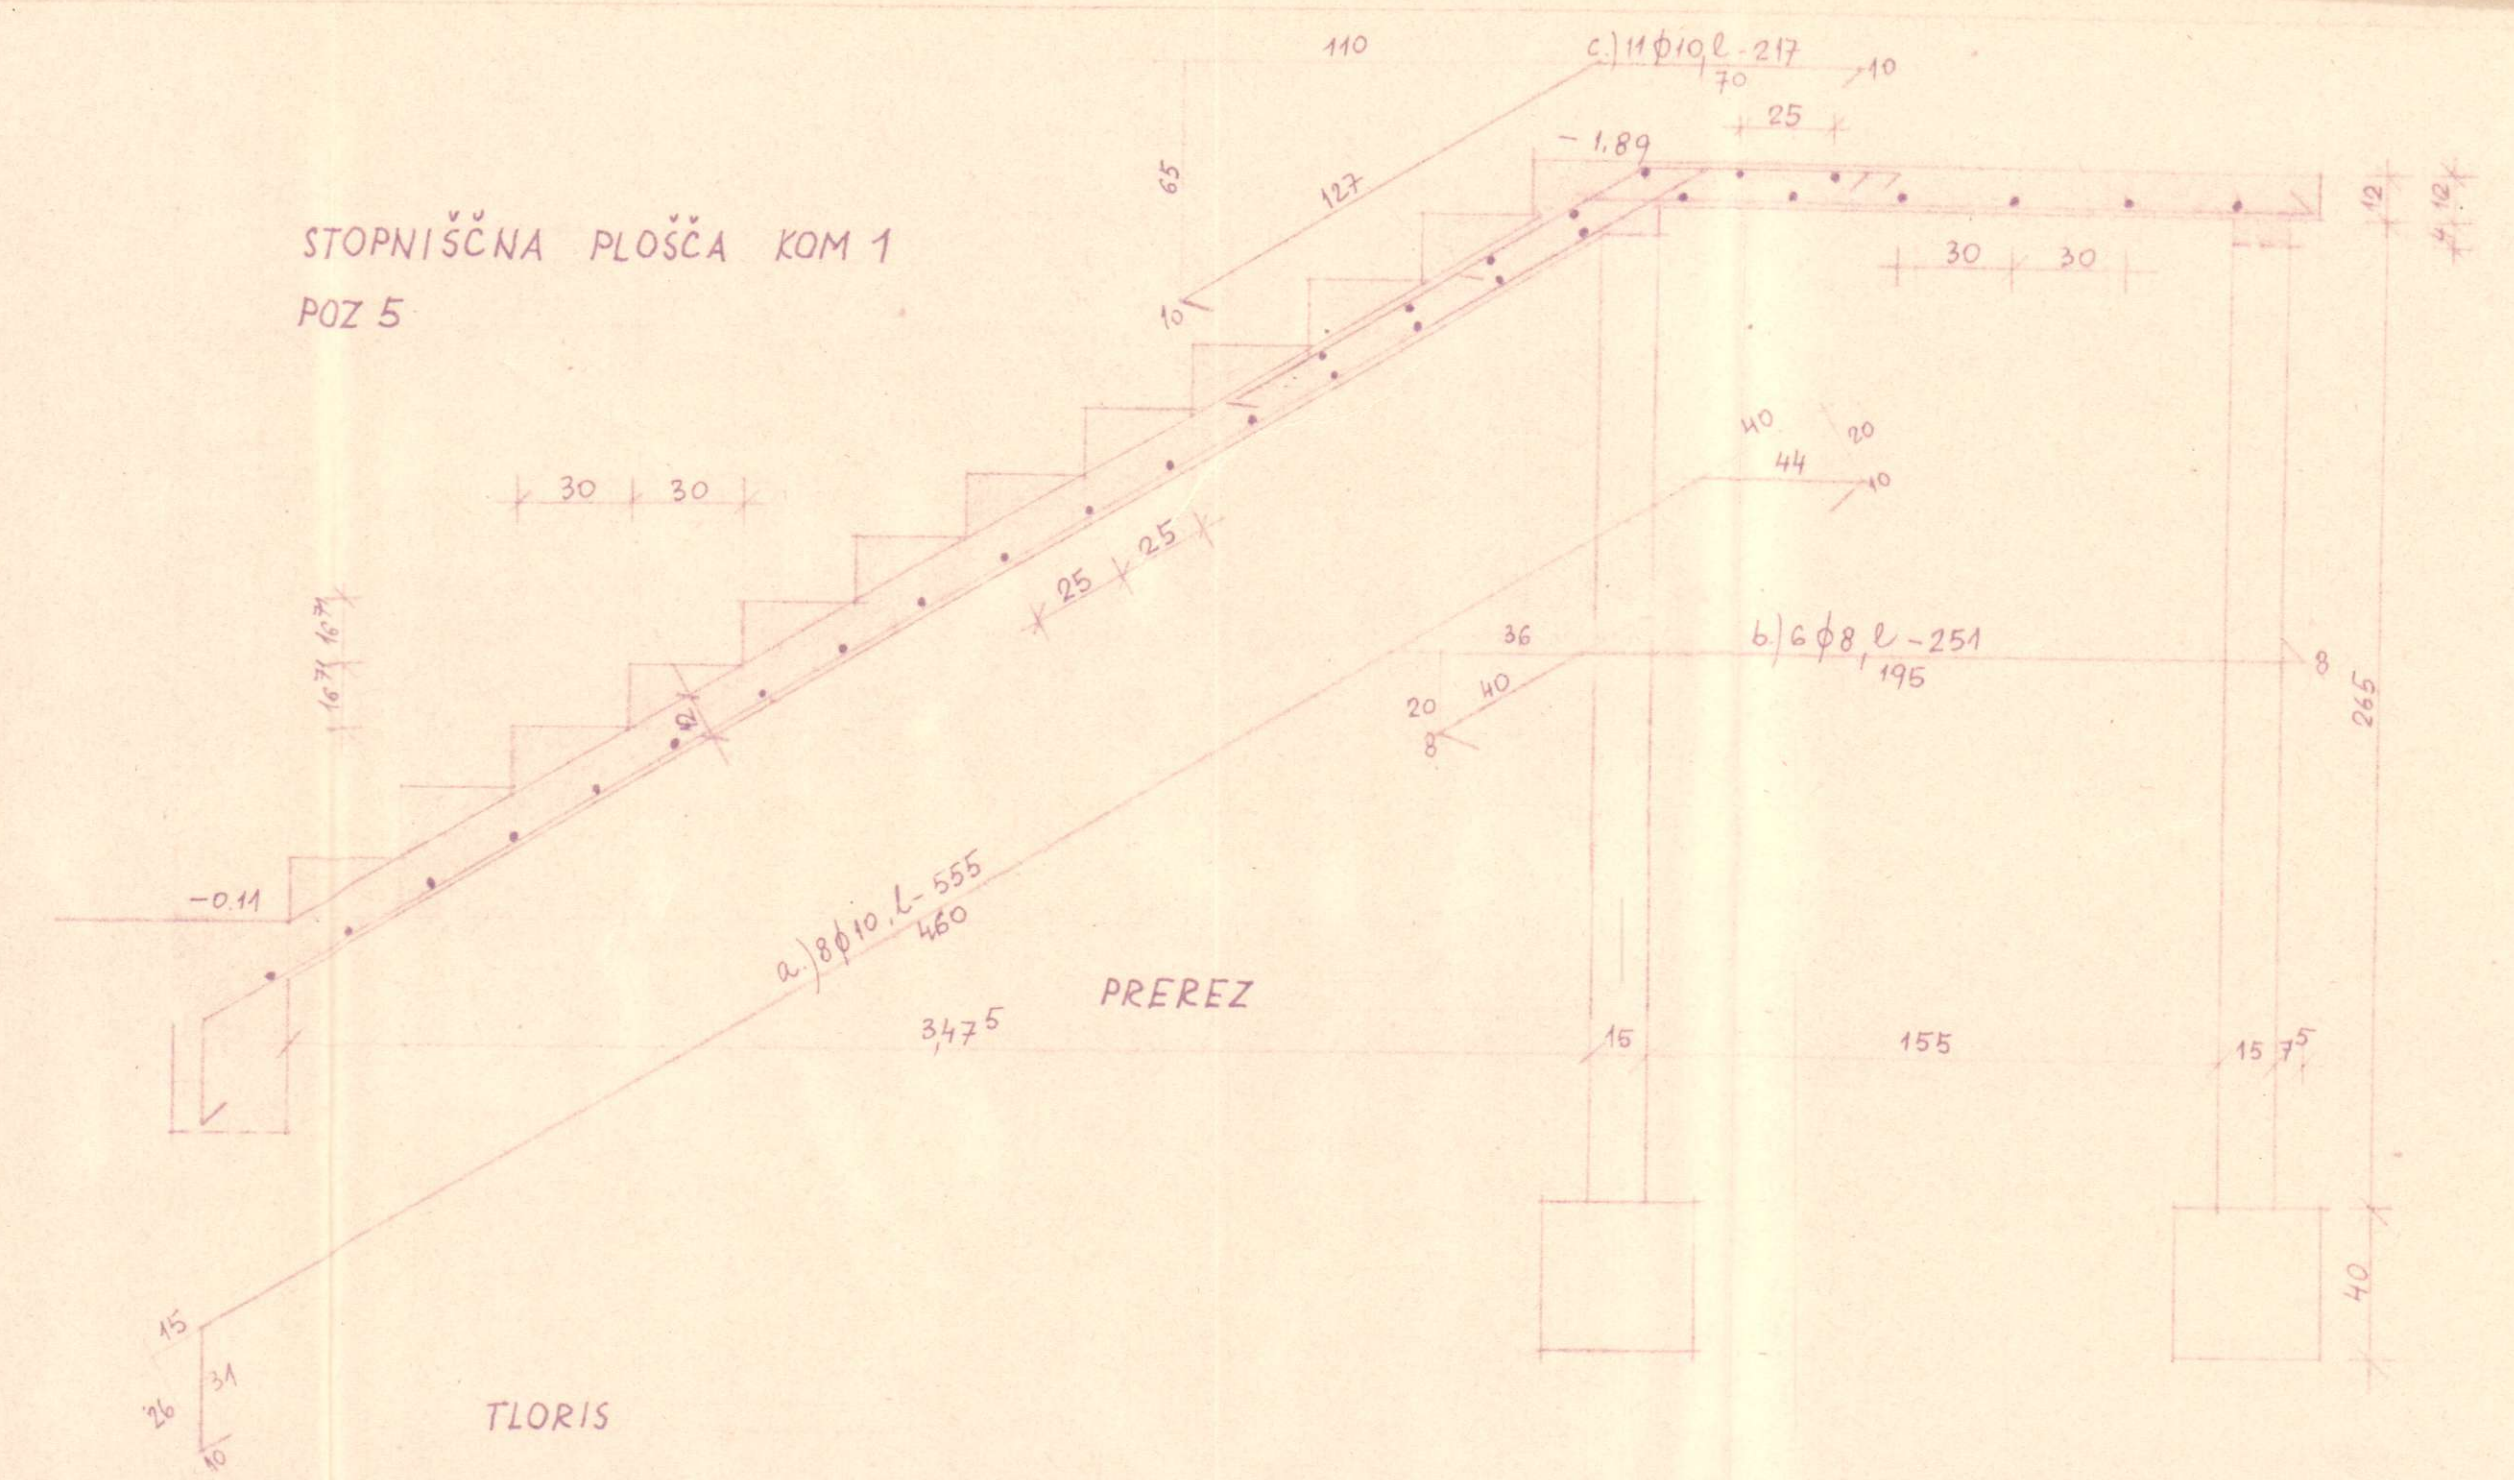


MONTAŽNE PREKLADNE KOM 13 POZ 2 (KOM 3)

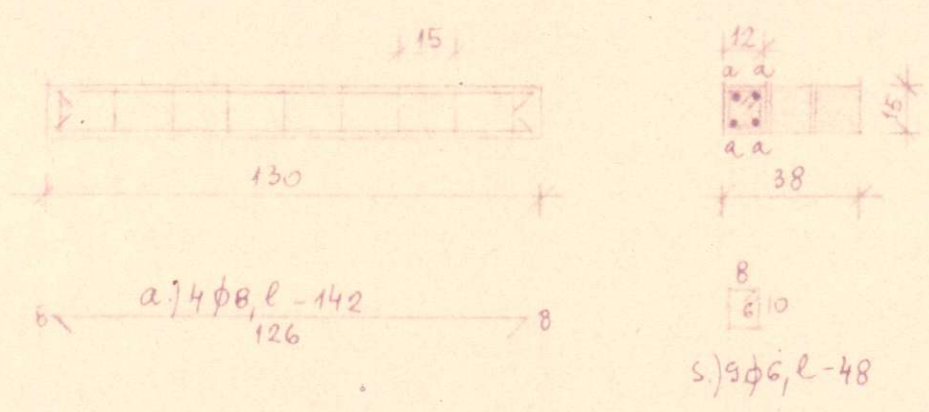


POZ 3,4 (KOM 4) POZ 12,15 (KOM 6) PREKLADA NA KLETNIM OKNOM KOM 33

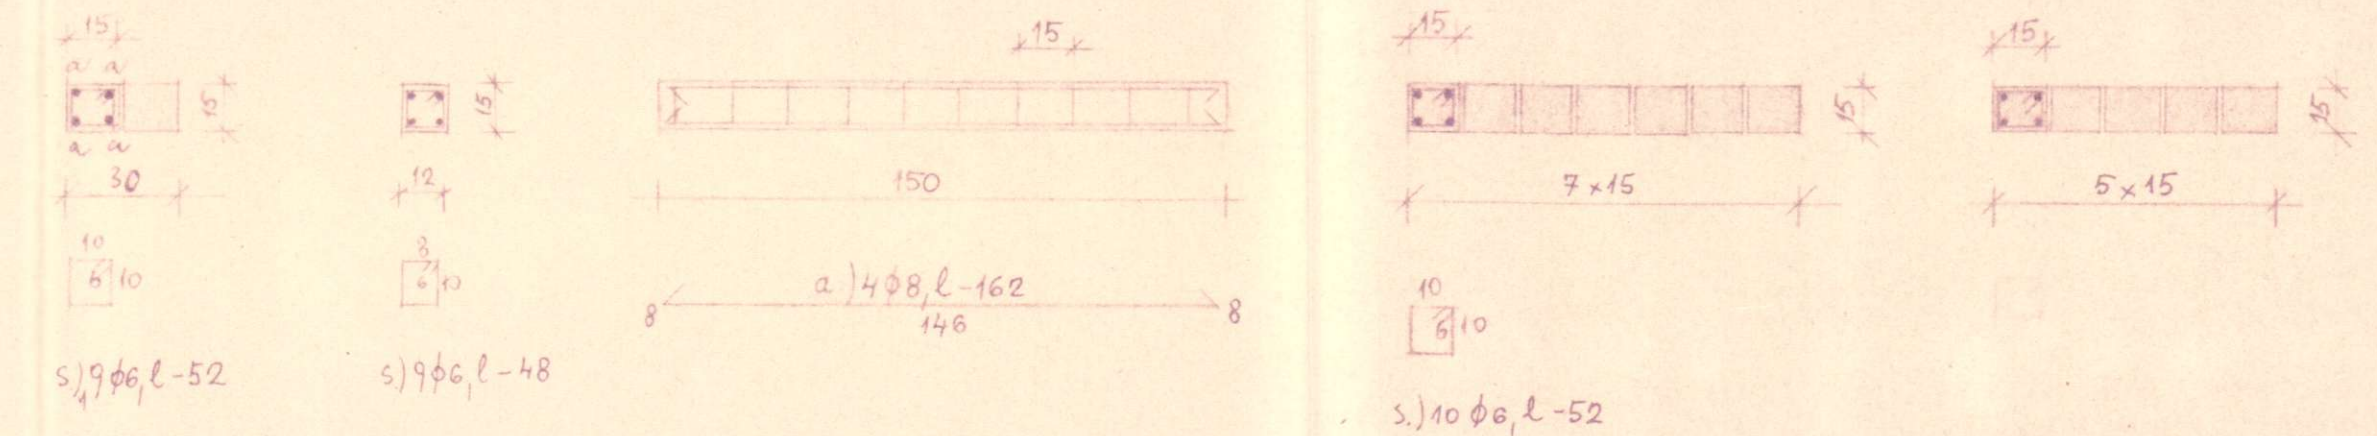

POZ 8 MONTAŽNE PREKLADA KOM 3

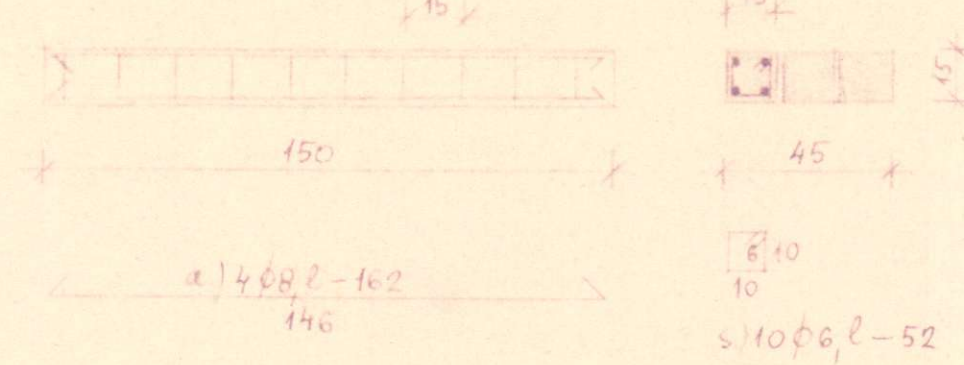

POZ 9: VRATNA PREKLADA KOM 1

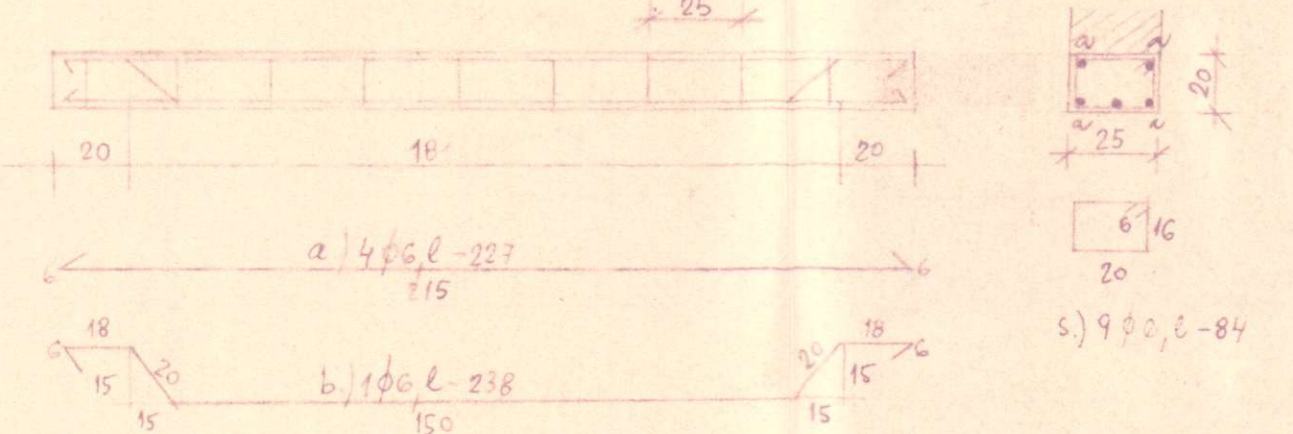

PROJEKT ZA PREDKUP GOSPODARSTVA
 KMETI, VODILNA 3
 POZ. 1, 2, 3, 4, 5. PREKLADNE V
 KLETI, MB 220, MP-1-20
 PROJEKT ŠTEV. 94/64 LIST 4
 Kojanec P.