




PREREZ A-A

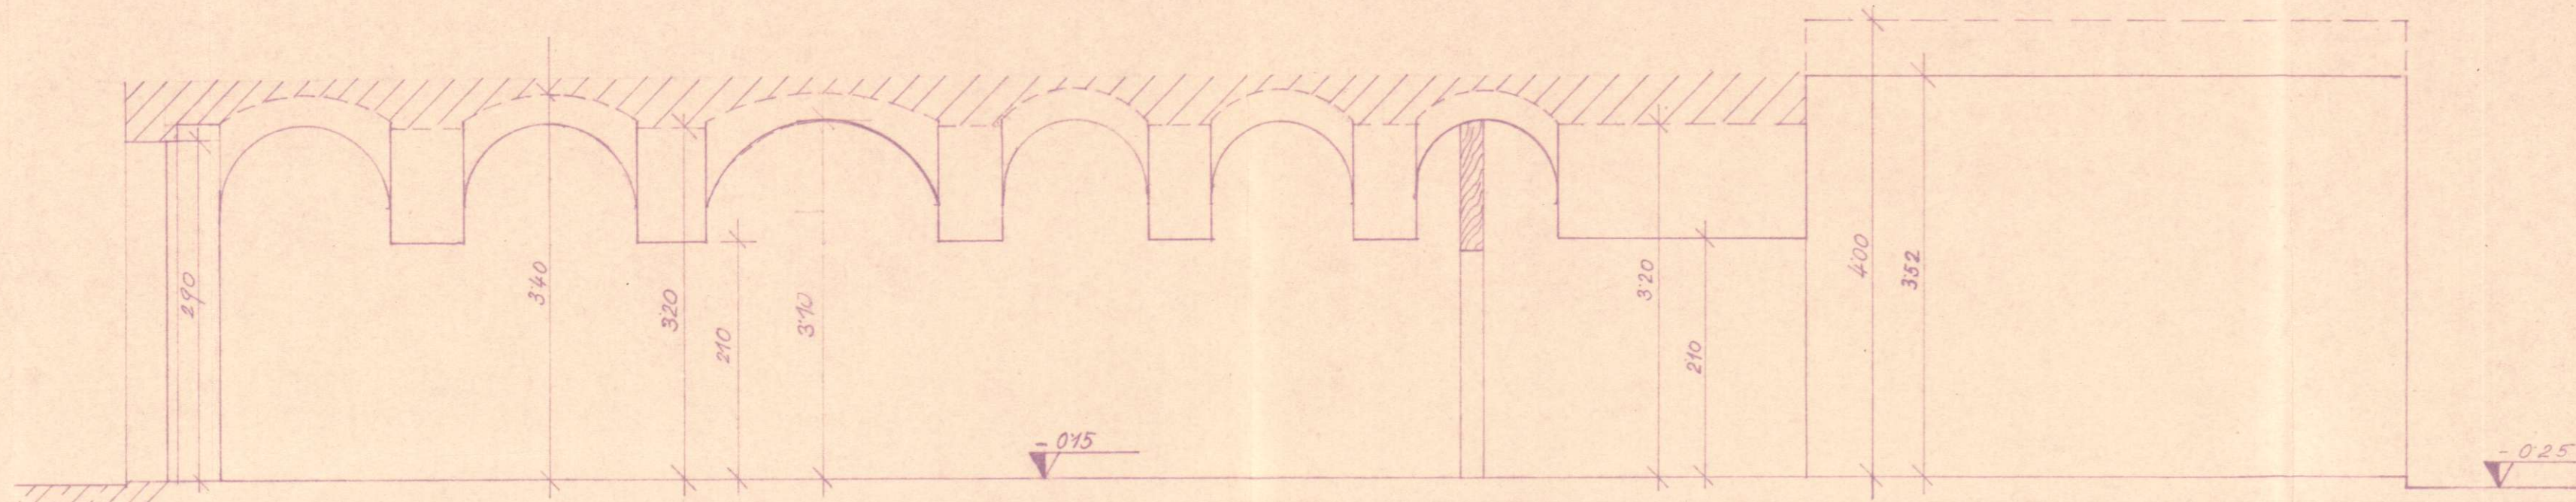


PREREZ B-B

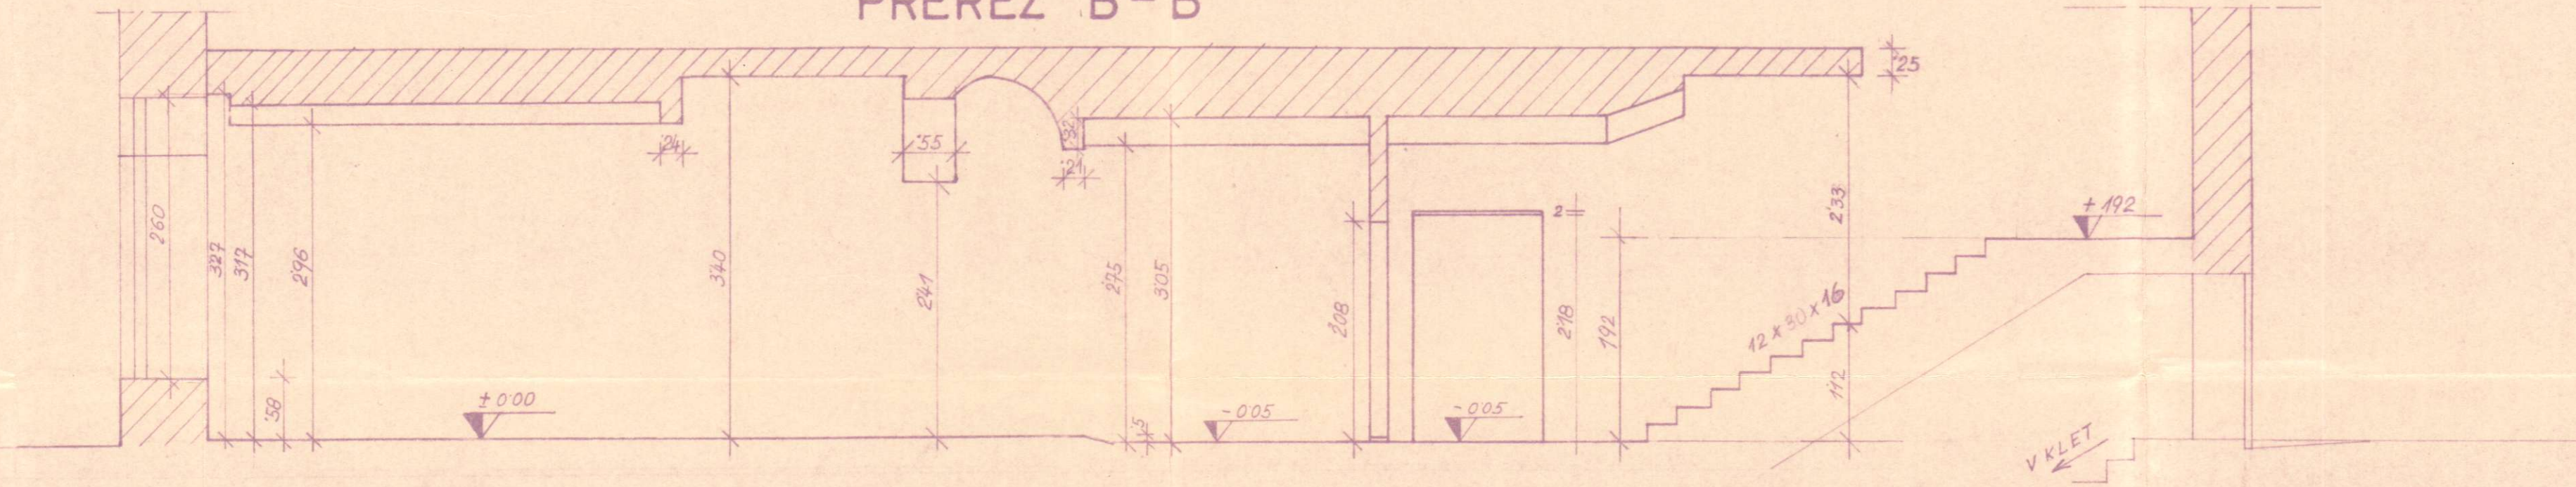

PREREZ C-C

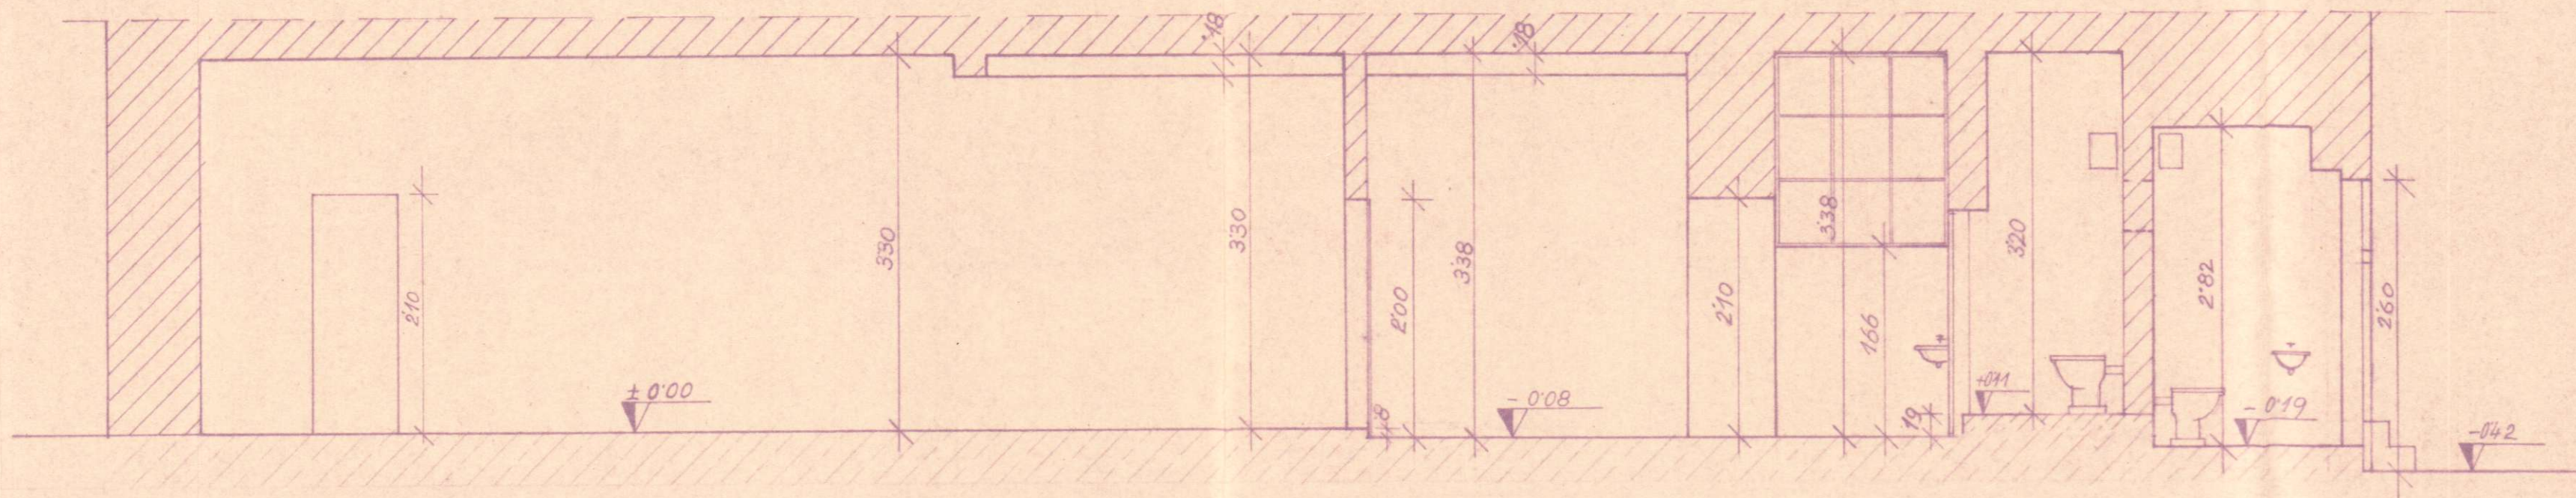

PREREZ D-D

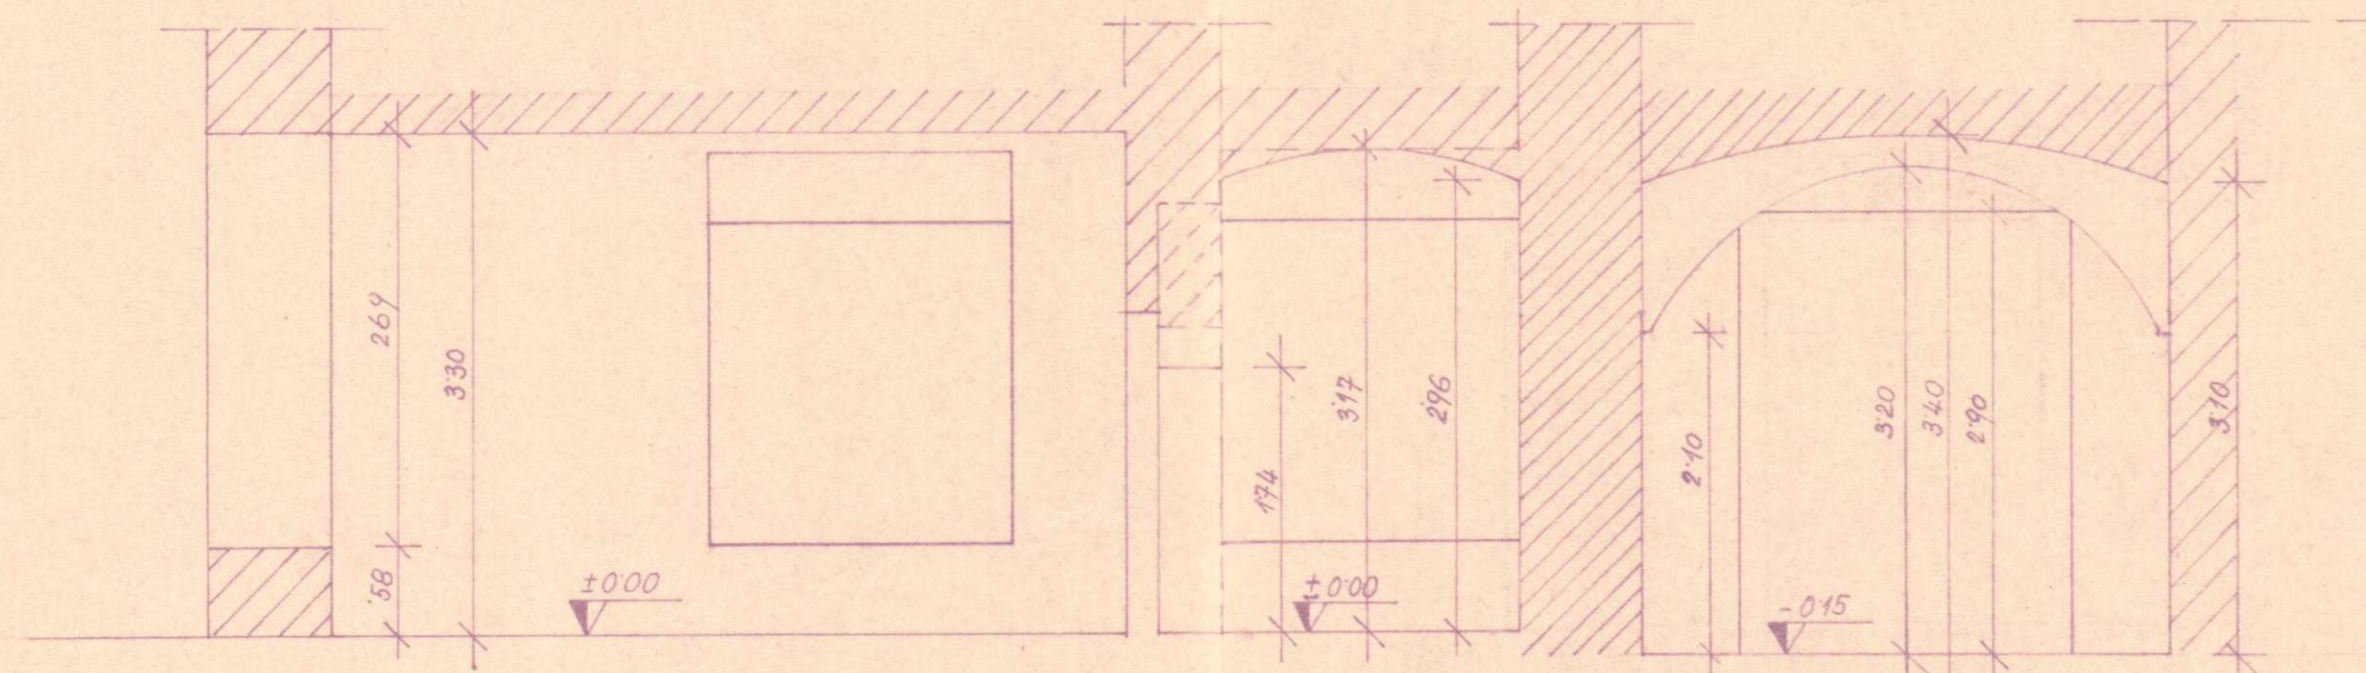

PREREZ

ZAVOD ZA RABOTNO OSPOSOBLJENJE CELJE	ST. OBJEKTA 126/63
INVESTITOR TRG. PODJETJE "MERX" CELJE	
POSNETEK TRG. LOKALA "SOCA" V STANETOVILICI CELJE	
U.D. PROJEKTANT	
PROJEKTANT RISAL 3 FERLEŽ MARIJA	<i>ferlez</i>
ing. ANTJANKO HARTMAN UD. P. 19187	<i>Hartman</i>
DIREKTOR PEDOR GRADIŠNIK	<i>Gradišnik</i>
OSNOVNI DOK. PREREZI	ŠKALA 1:50
FABA	
DATA SEPTEMBER 1963	ŠT. LISTA 2