




POZ. 26 - STOPNIŠČE

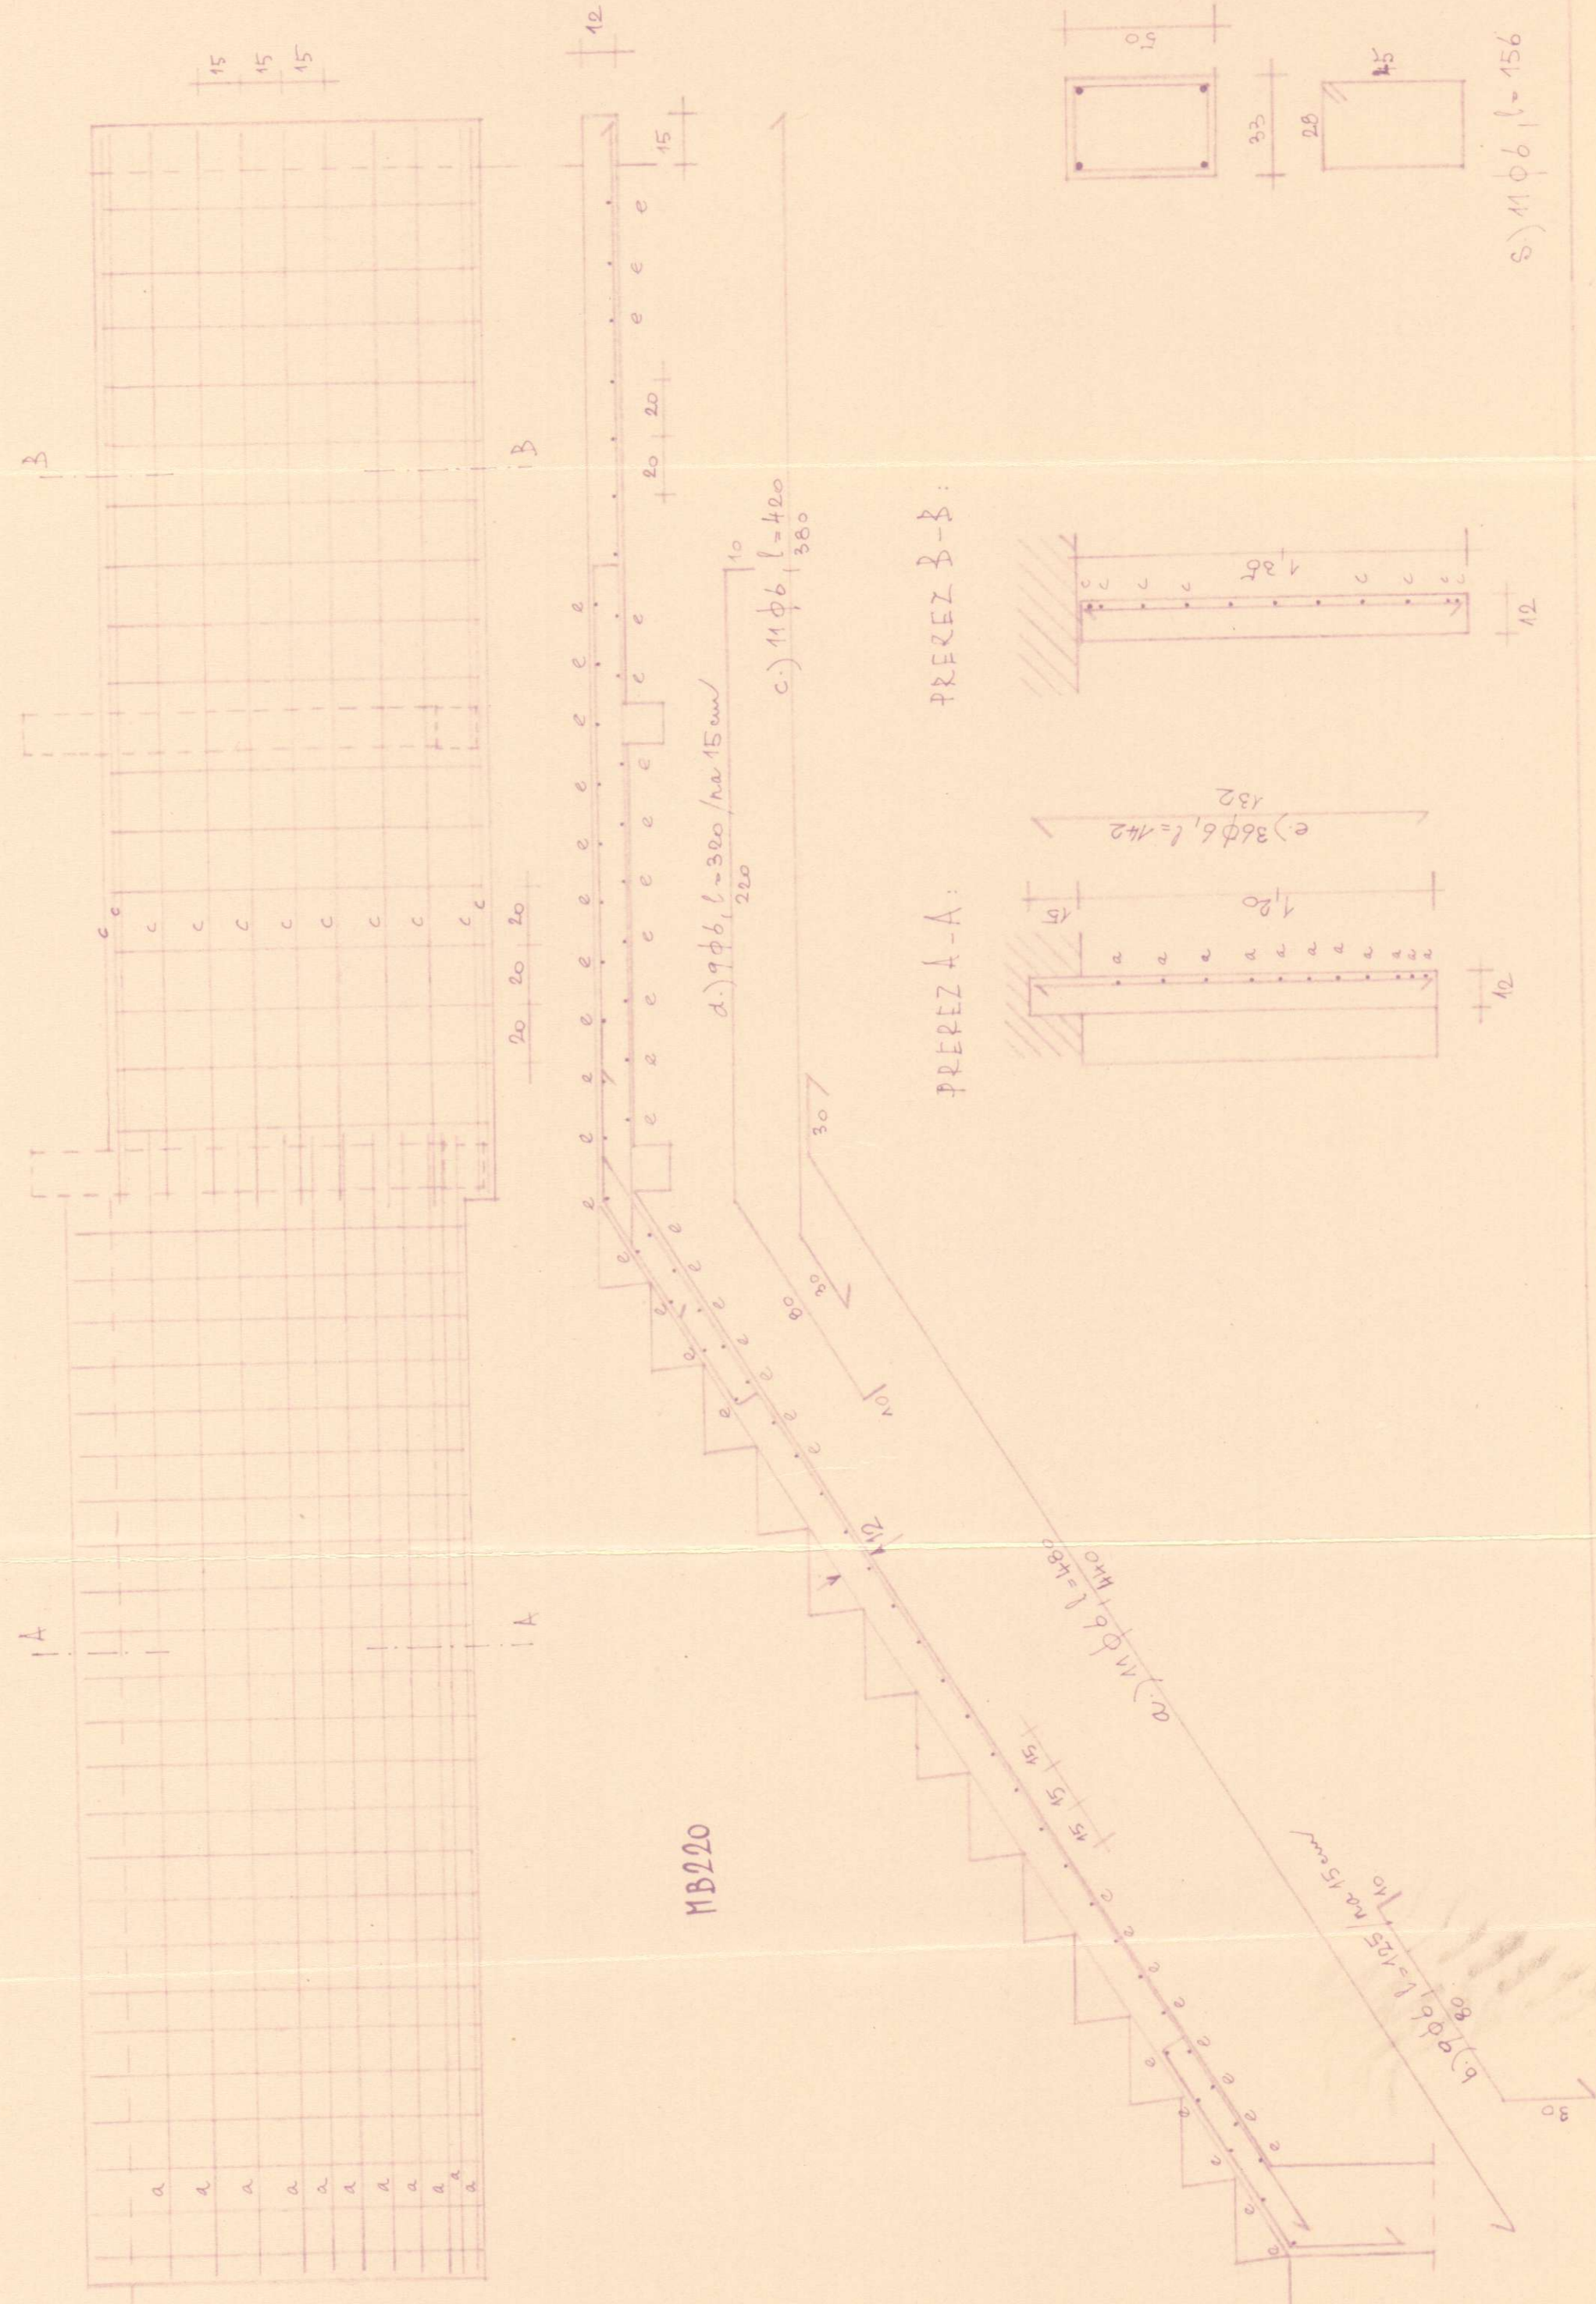


POZ. 29 - OKEN. PREKLADA 1 kom

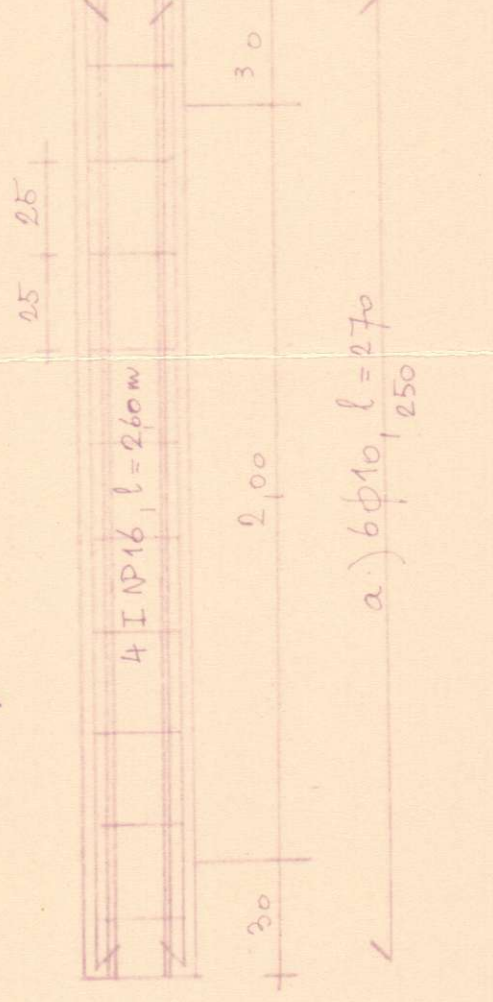


POZ. 25 - STEBER 1 kom

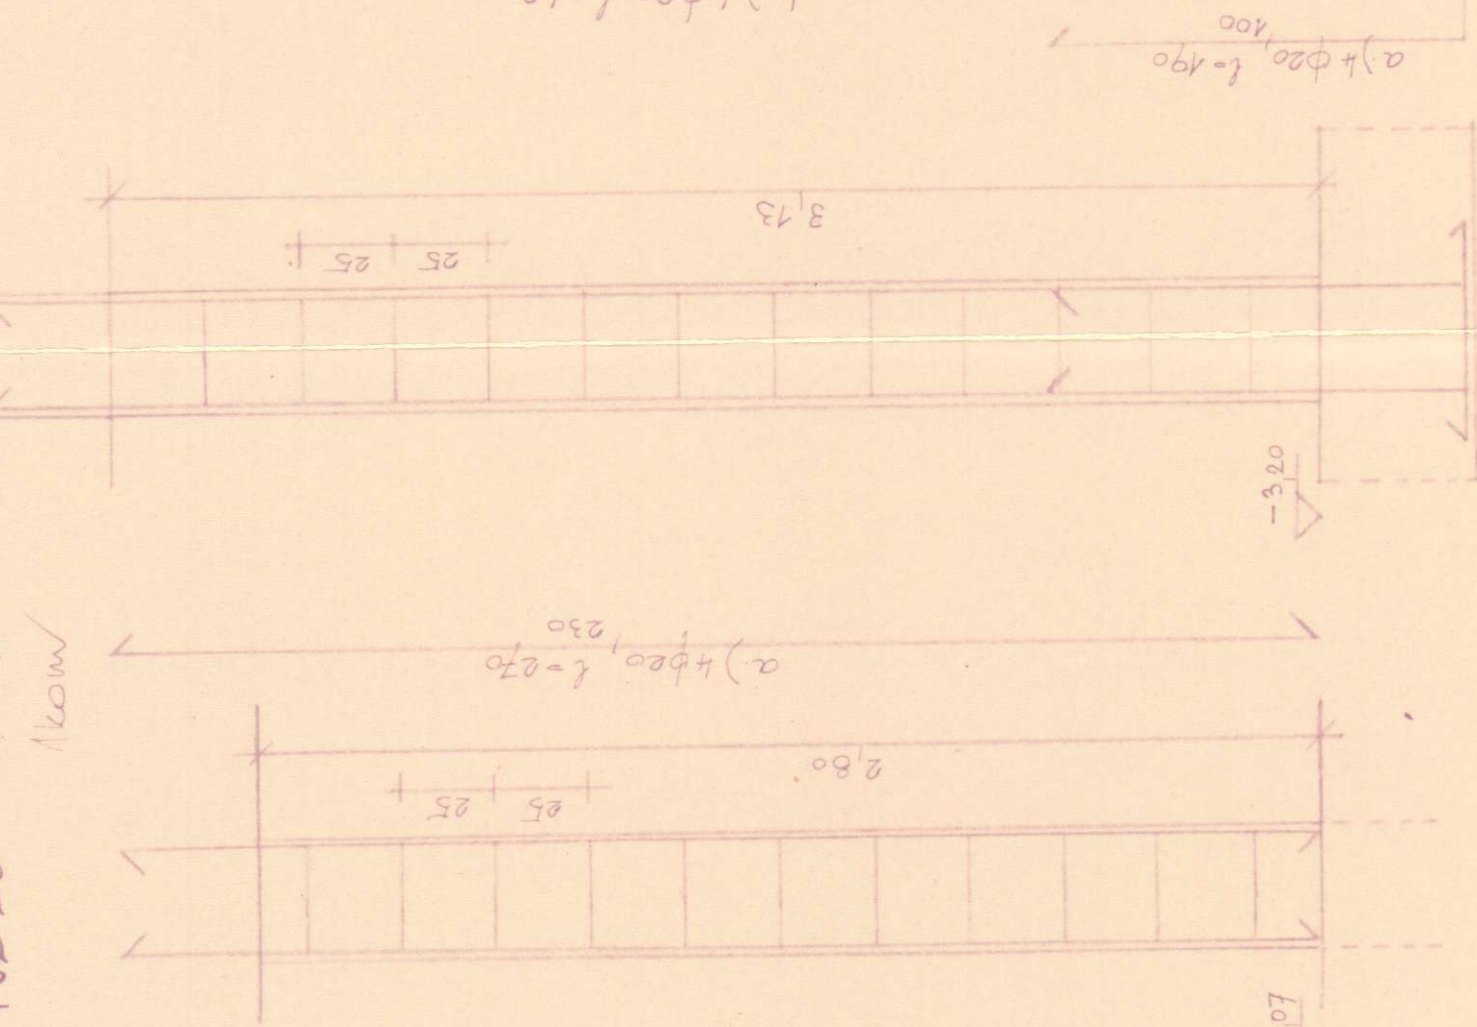


POZ. 53 - STEBER 1 kom

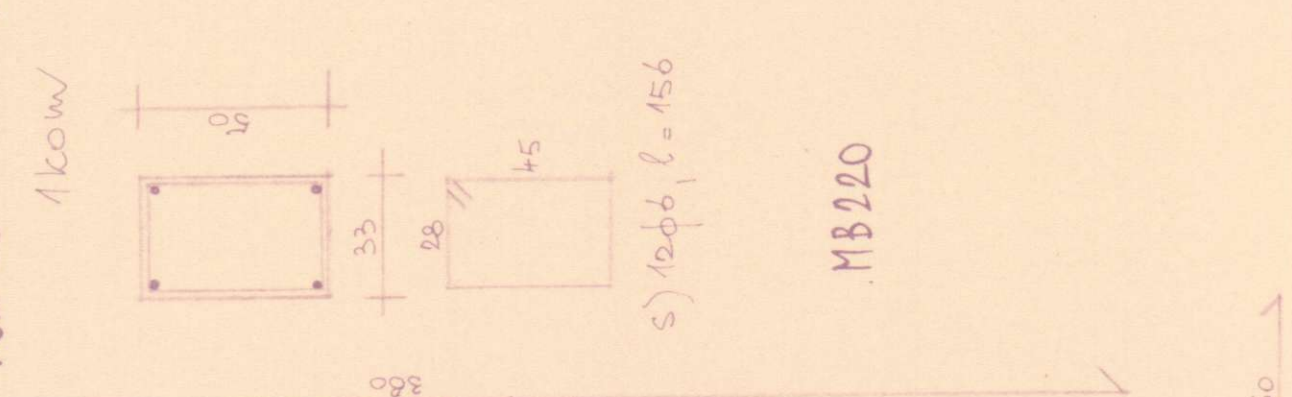


POZ. 30 - STEBER STEMELEM 1 kom

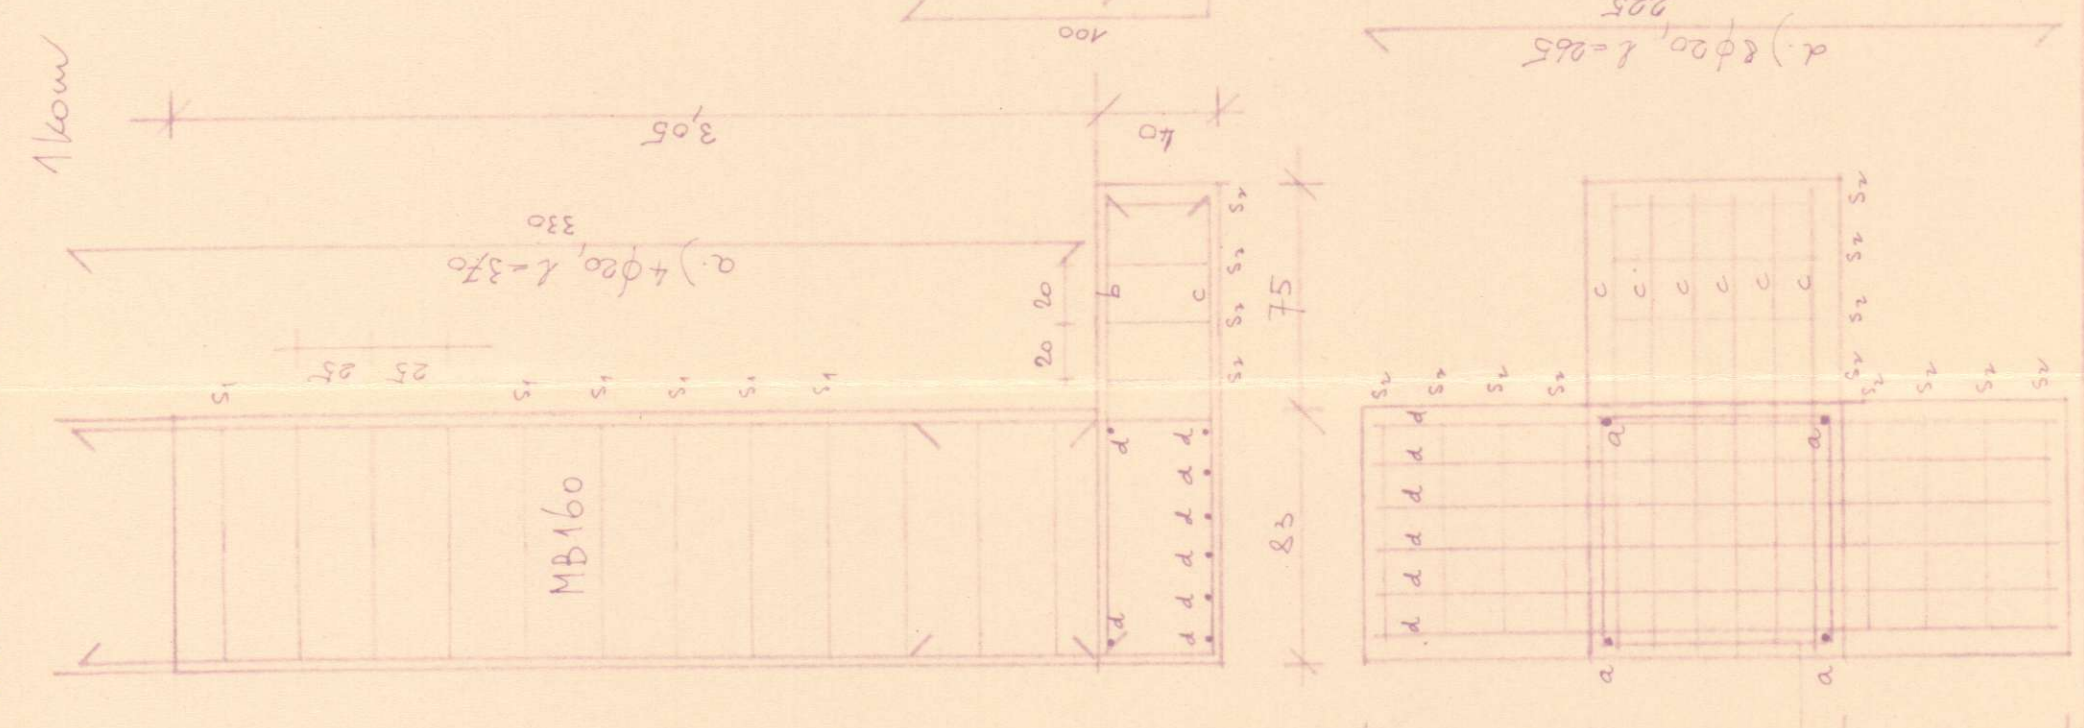


POZ. 31 - STEBER 2 kom

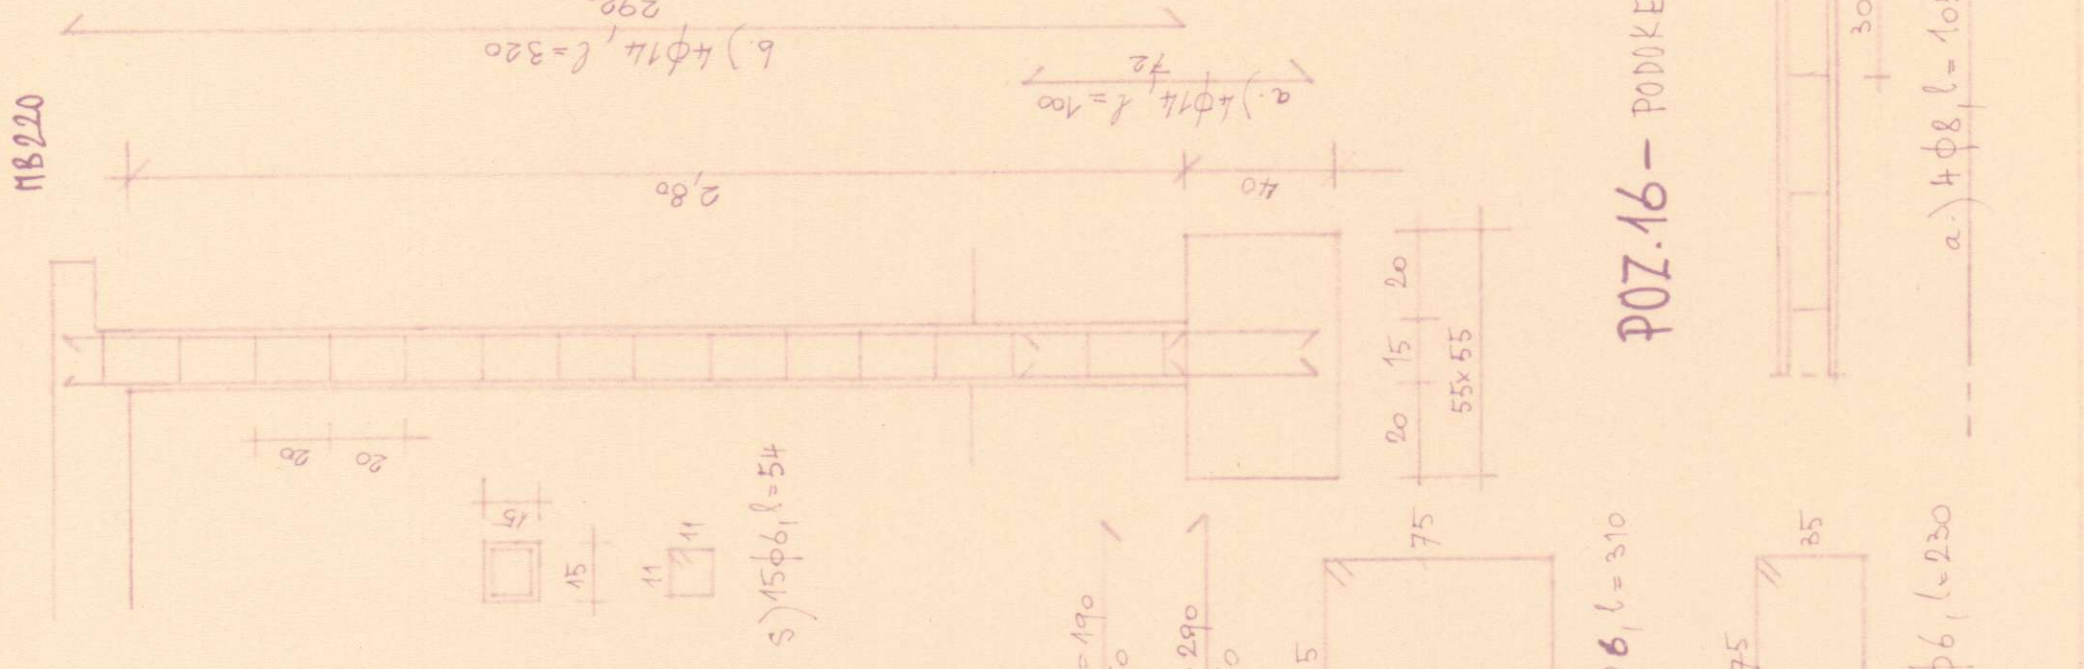


POZ. 27 - VRATNA PREKLADA 1 kom

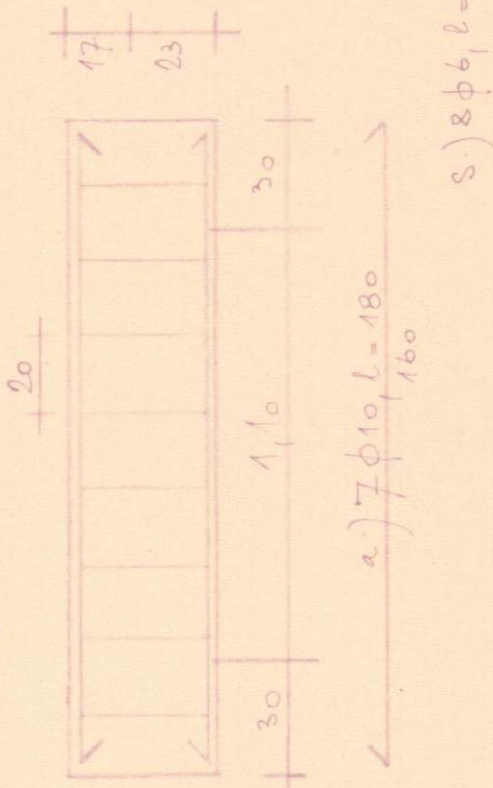


POZ. 28 - VRATNA PREKLADA 1 kom

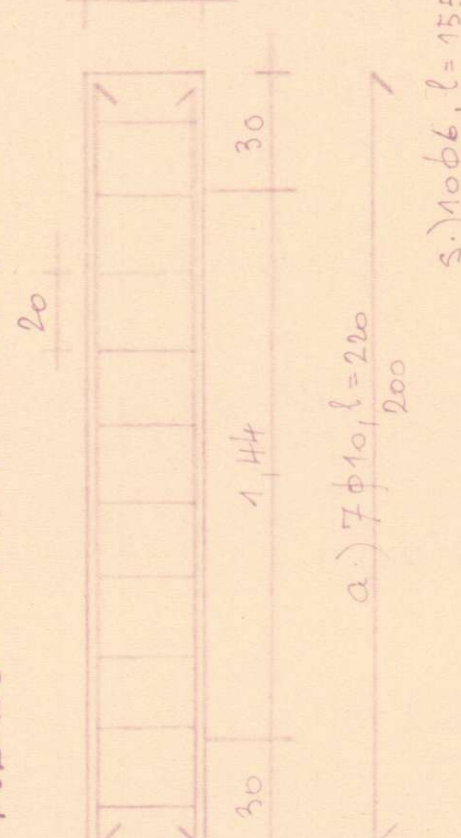

POZ. 32 - NOSILEC 2 kom

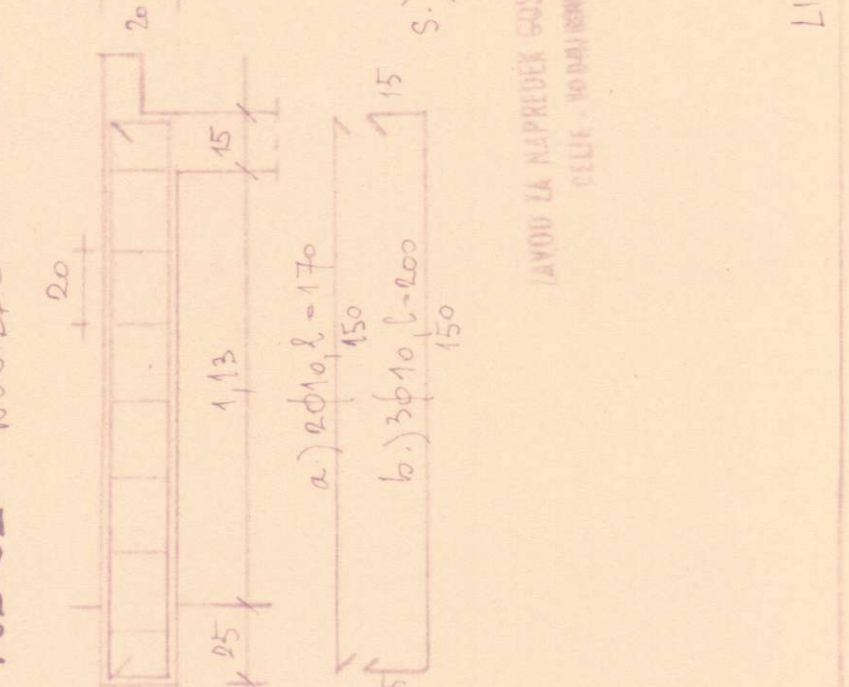

POZ. 16 - PODIKENSKA VEZ

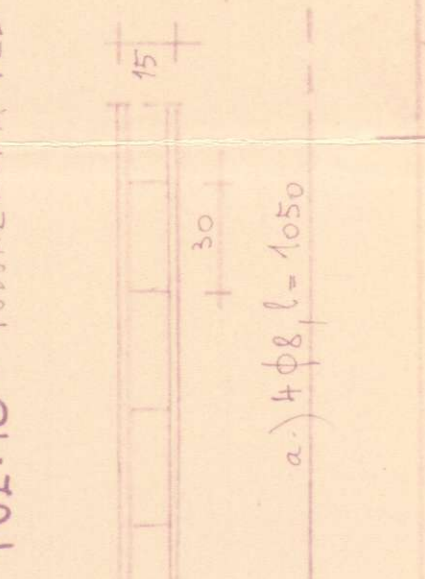

JAVNO GAJNARSKO DRUŠTVO  
CELJE - INŽENIRING

MB220