

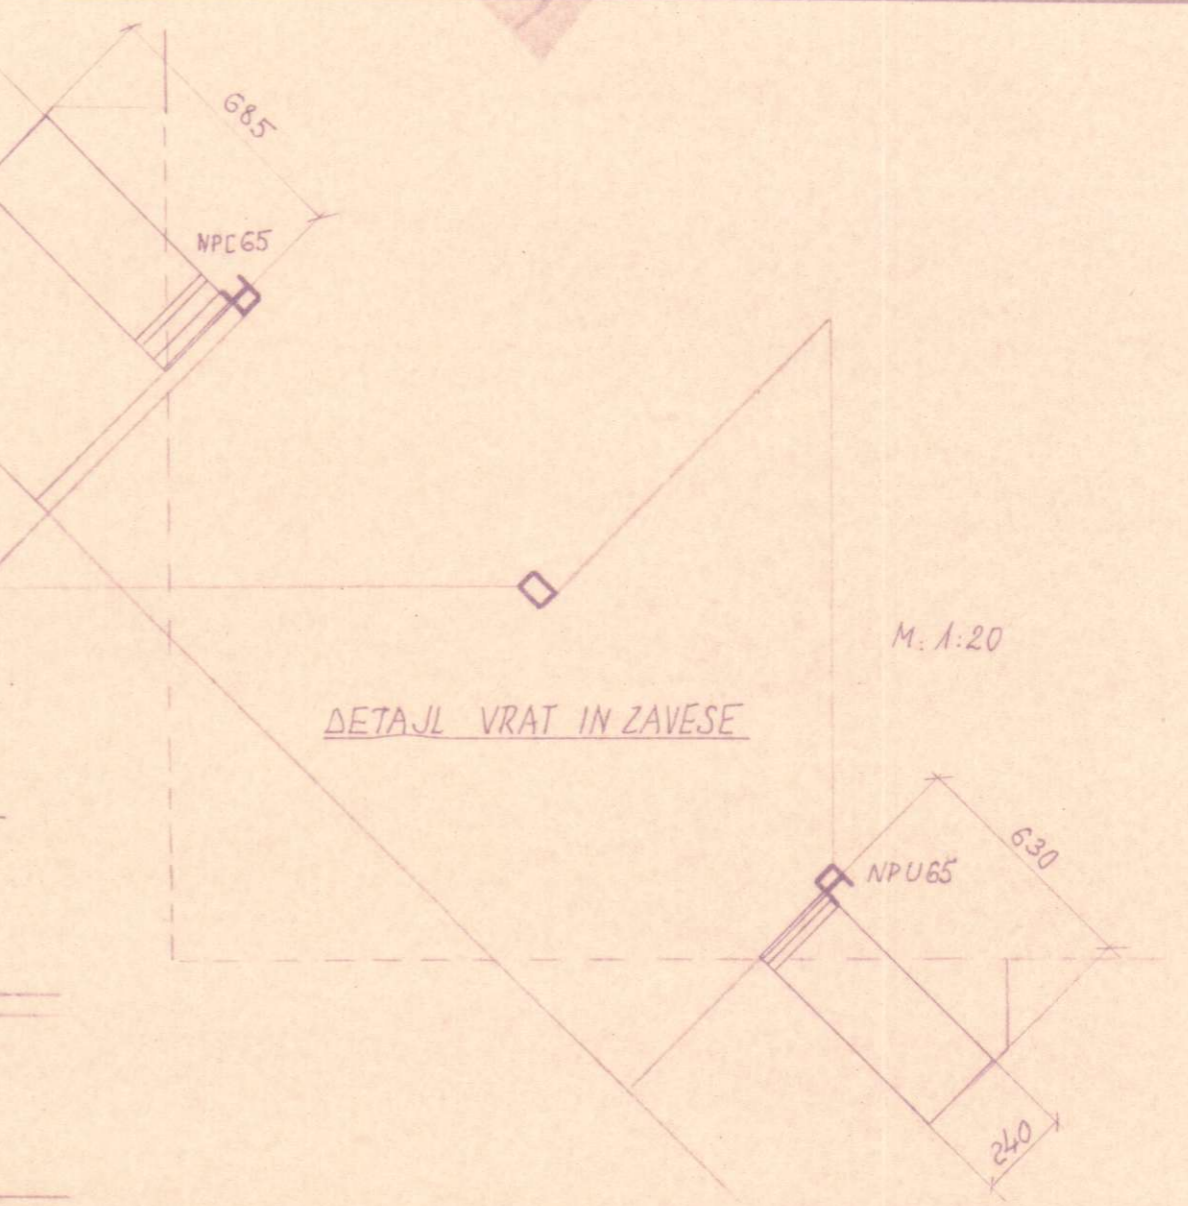
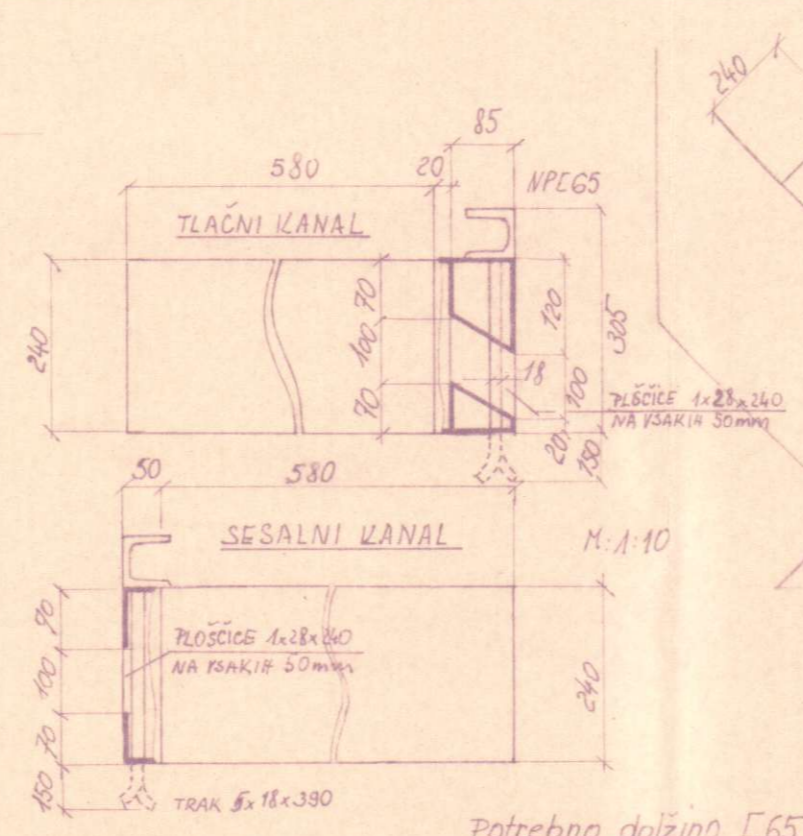


7x

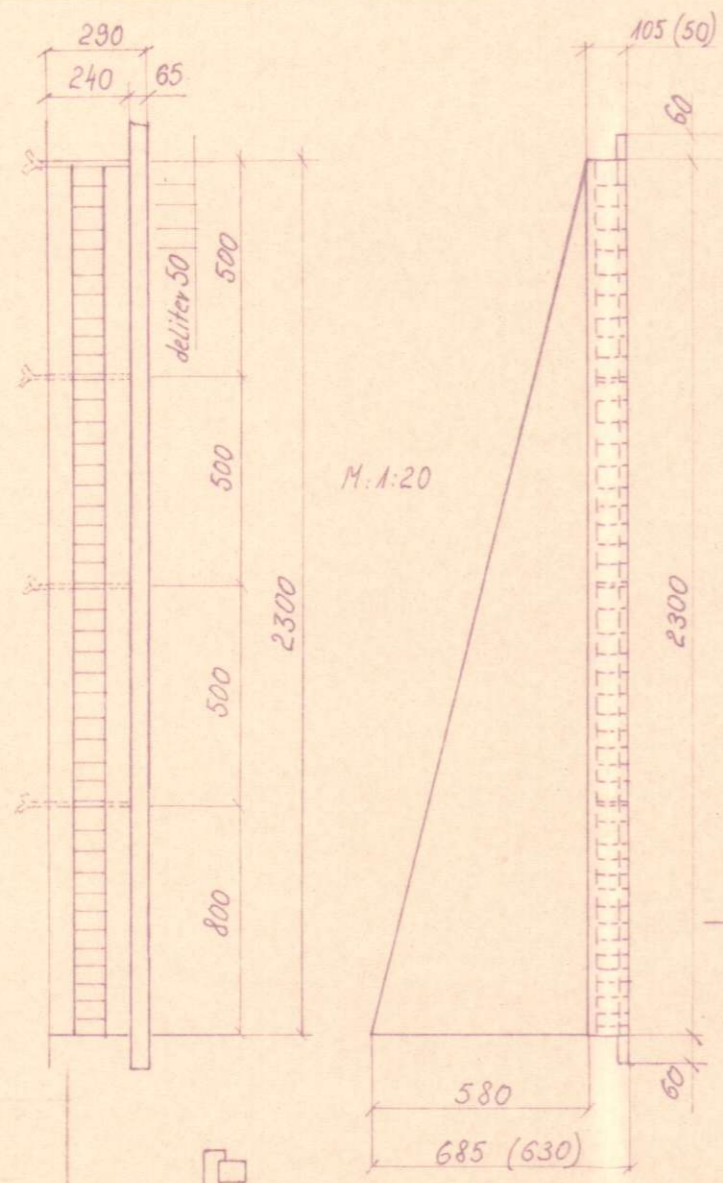

TLAČNI KANAL
MERE V OKLEPAJU
VELJAVO ZA SESALNI
KANAL

Potrebno dolžino [65
profila določiti na
licu mesta!

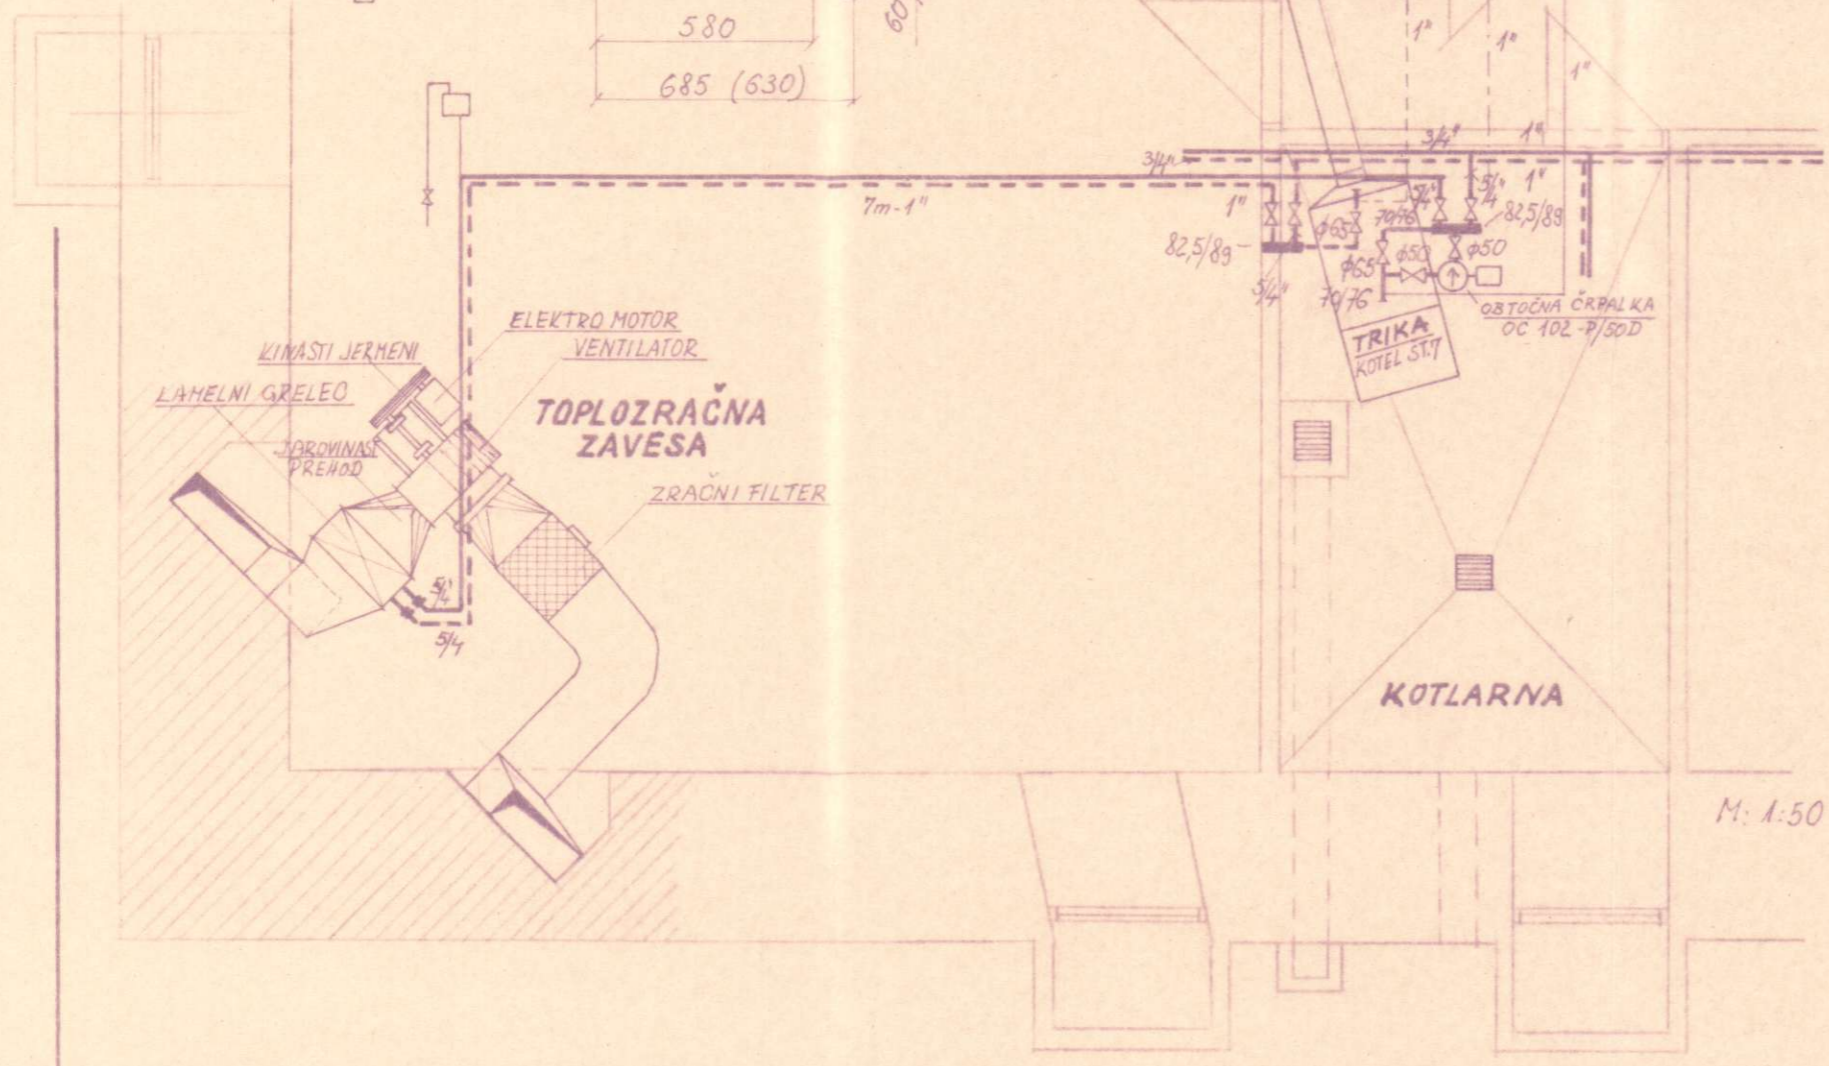

VOD ZA NAPREDEK GOSPODARSTVA CELJE - YODNIKOVA 3		94/64
TRGOVSKO PODJETJE 'MEX' CELJE		
SAMOPOSTREŽNA TRGOVINA SOCA V CELJU		
PROJEKTANT KURJAVE MURŠEC inq IVAN		
ing. arh. ANKO HARTMAN RIP. 191/75		
FEDOR GRADIŠNIK ₂₀		
KOTLARNA IN ZRAČ- NA ZAVESA	HEBLJ 1:50 (1:20) (1:10)	
OKTOBER 64		