


NERE PREVERITI NA OBJEKTU!

OBSTOJEČI ZID
RUŠENO
NOV ZID POROLIT 10 CM
MONTAZNE STENE HLADILNIC

SOZD MERX
DO POTROŠNIK TOZD PRODAJA CELJE
PRODAJALNA SOCA

GRADBENA DELA
TLORIS 1:50

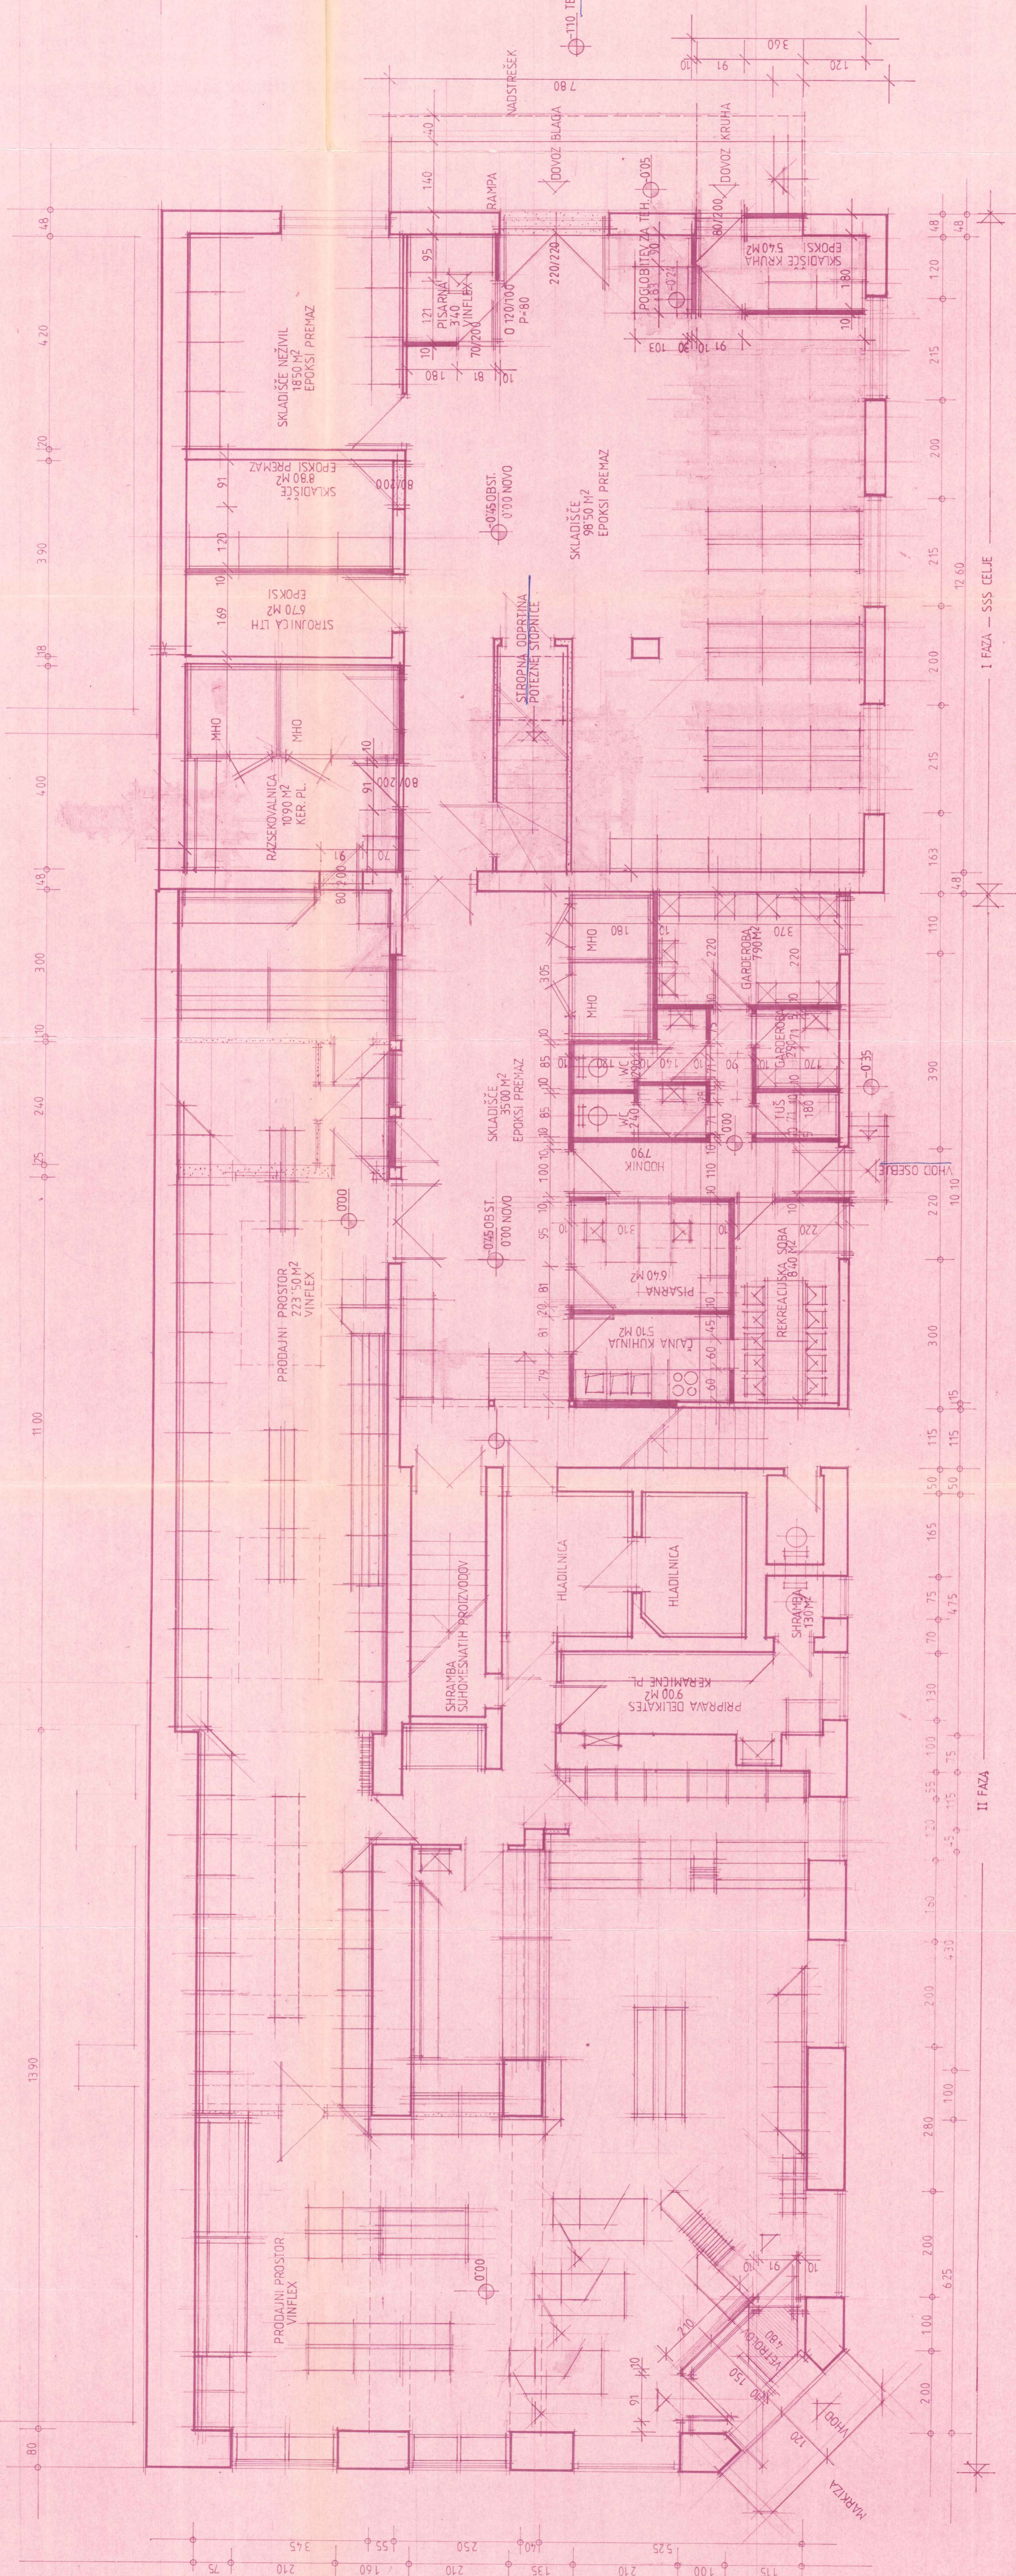

I FAZA — SSS CELJE

II FAZA