


14. 03. 2003

SOZD MERX
DO POTROŠNIK TOZD PRODAJA CELJE
PRODAJALNA SOČA

POSNETEK OBSTOJEČEGA STANJA
TLORIS 1:50

SOZD MERX SEKTOR RIS

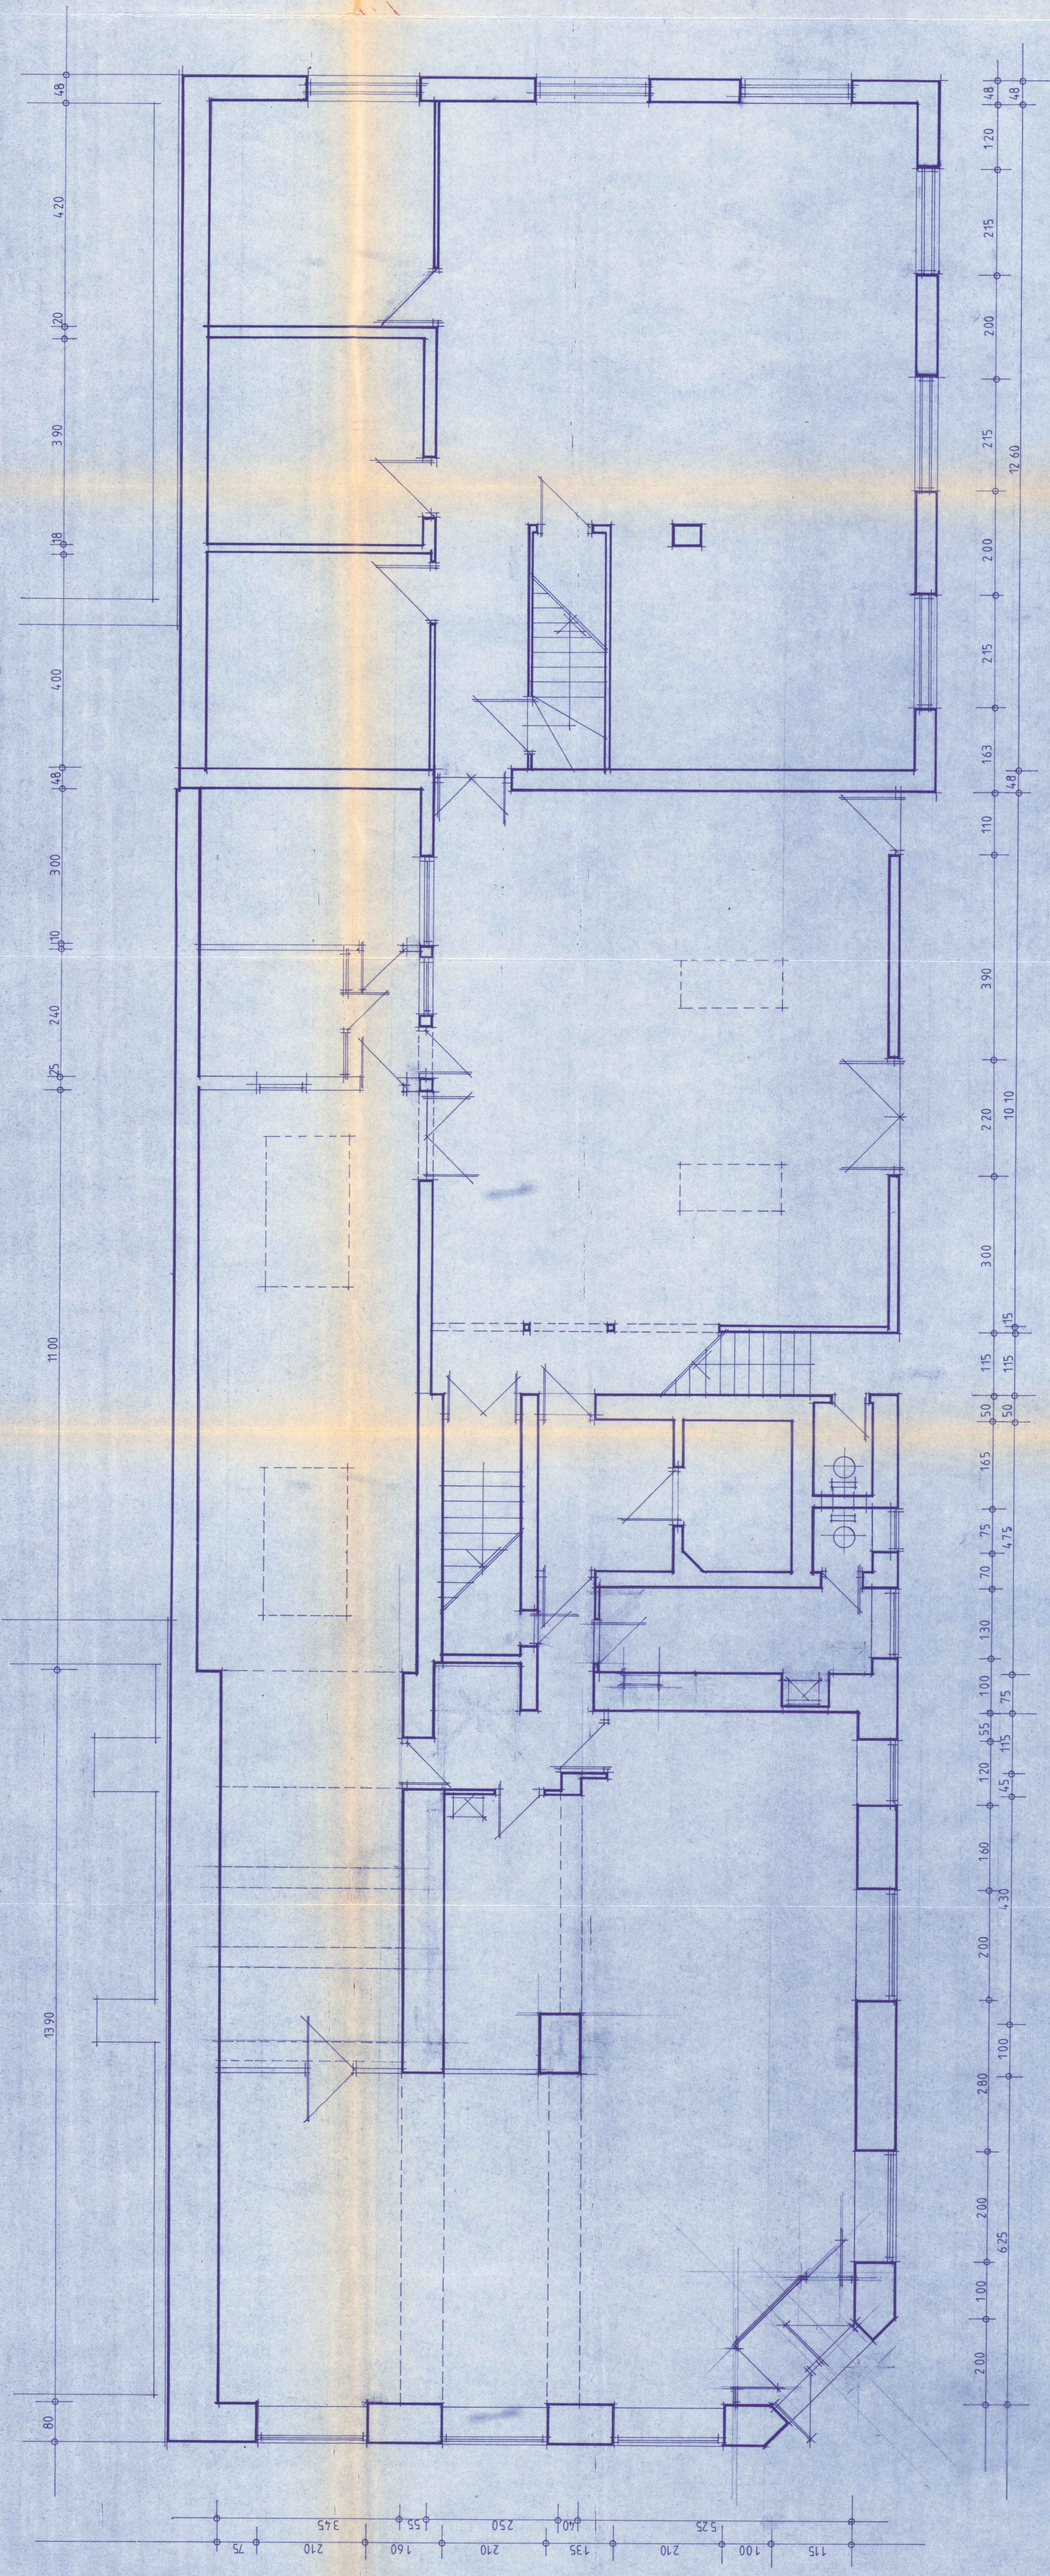

80 1390 1100 275 240 110 300 148 400 118 390 120 420 48

200 100 625 200 280 200 430 160 120 45 115 55 100 130 70 75 165 50 115 115 300 220 1010 390 110 163 215 200 215 120 48

115 100 525 210 135 160 210 250 160 155 345 75